
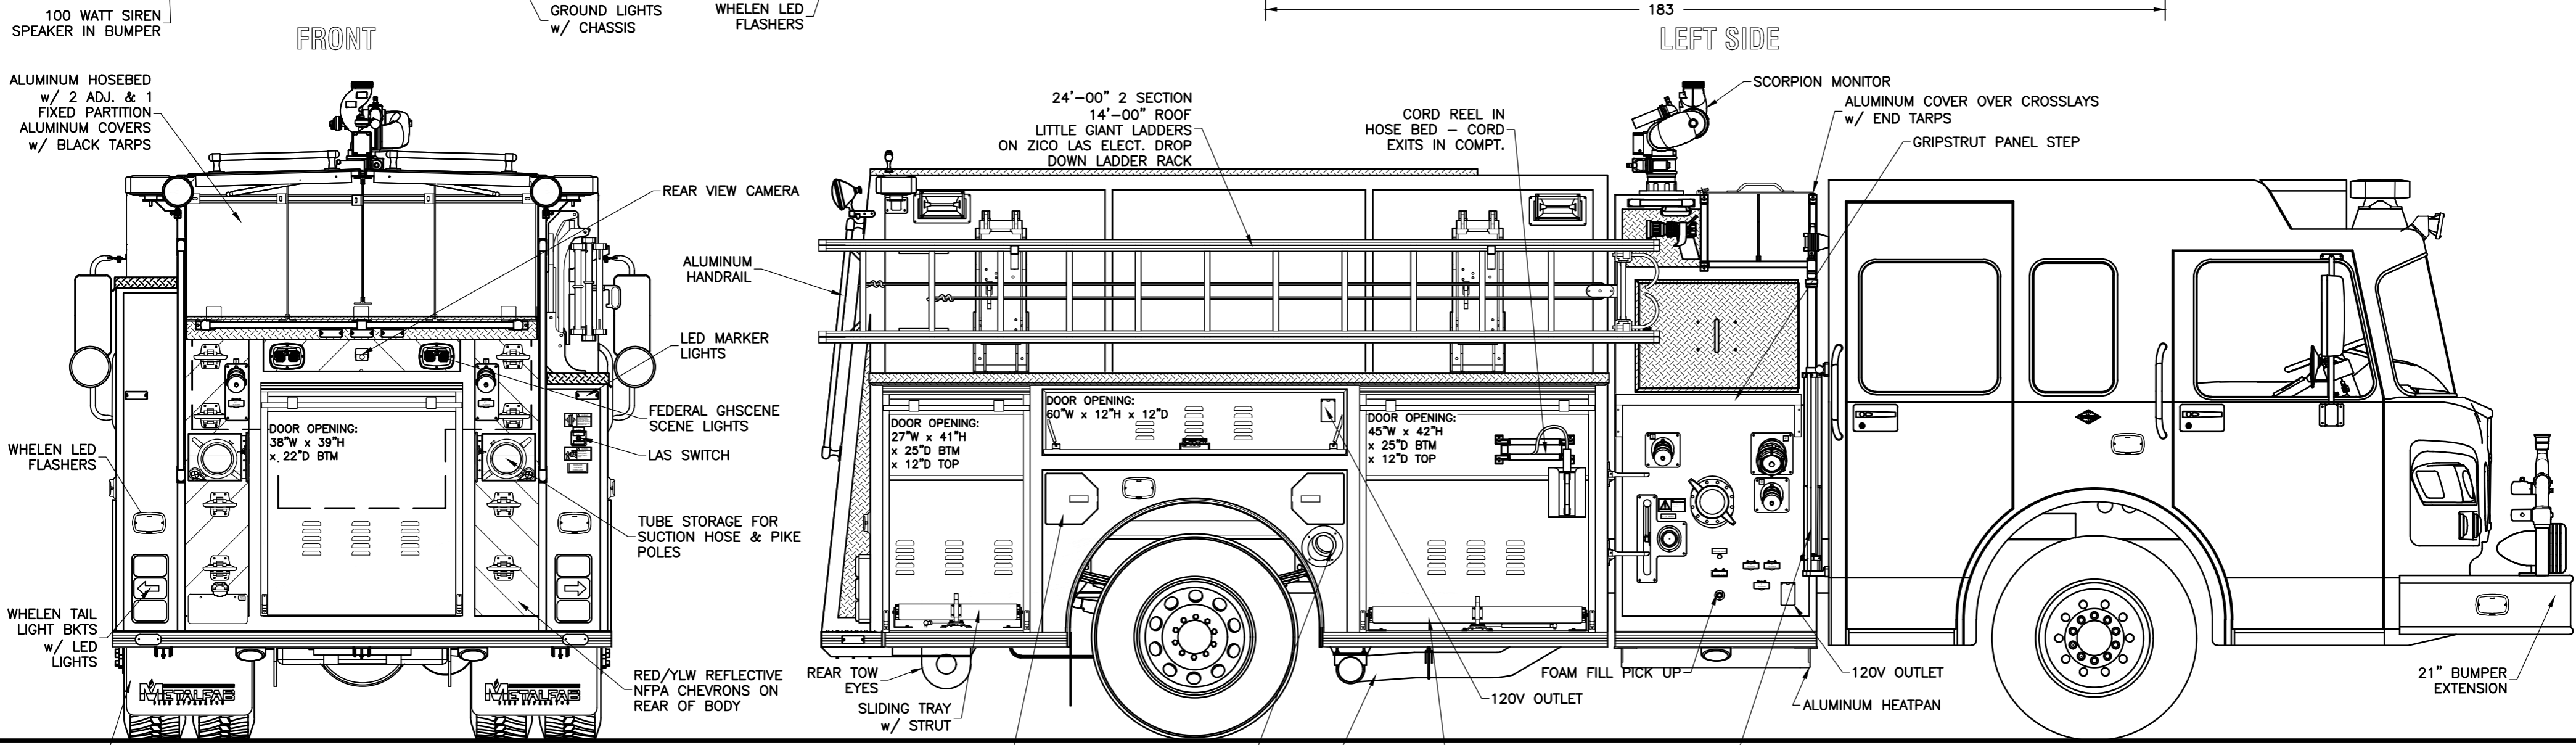


NOT SHOWN:
 1 6" BARREL STRAINER
 2 FOLDING WHEEL CHOCKS
 4 ADJ. SHELVES
 2 AXES
 2 TRIPLE HOSE WRENCHES
 REFLECTIVE STRIPING

ATTIC LADDER
 5 - TRAFFIC CONES
 HEATER IN PUMPHOUSE
 1 - 6" FLOATING STRAINER
 1 - 20# ABC EXTINGUISHER
 1 - 2.5 Gal. EXTINGUISHER
 10 kW HYD GENERATOR IN HOSEBED

1	UPDATE TO SHOP ORDER	07-10
0	FIRST ISSUE	----
REV	DESCRIPTION	APVD BY DATE
REVISIONS		

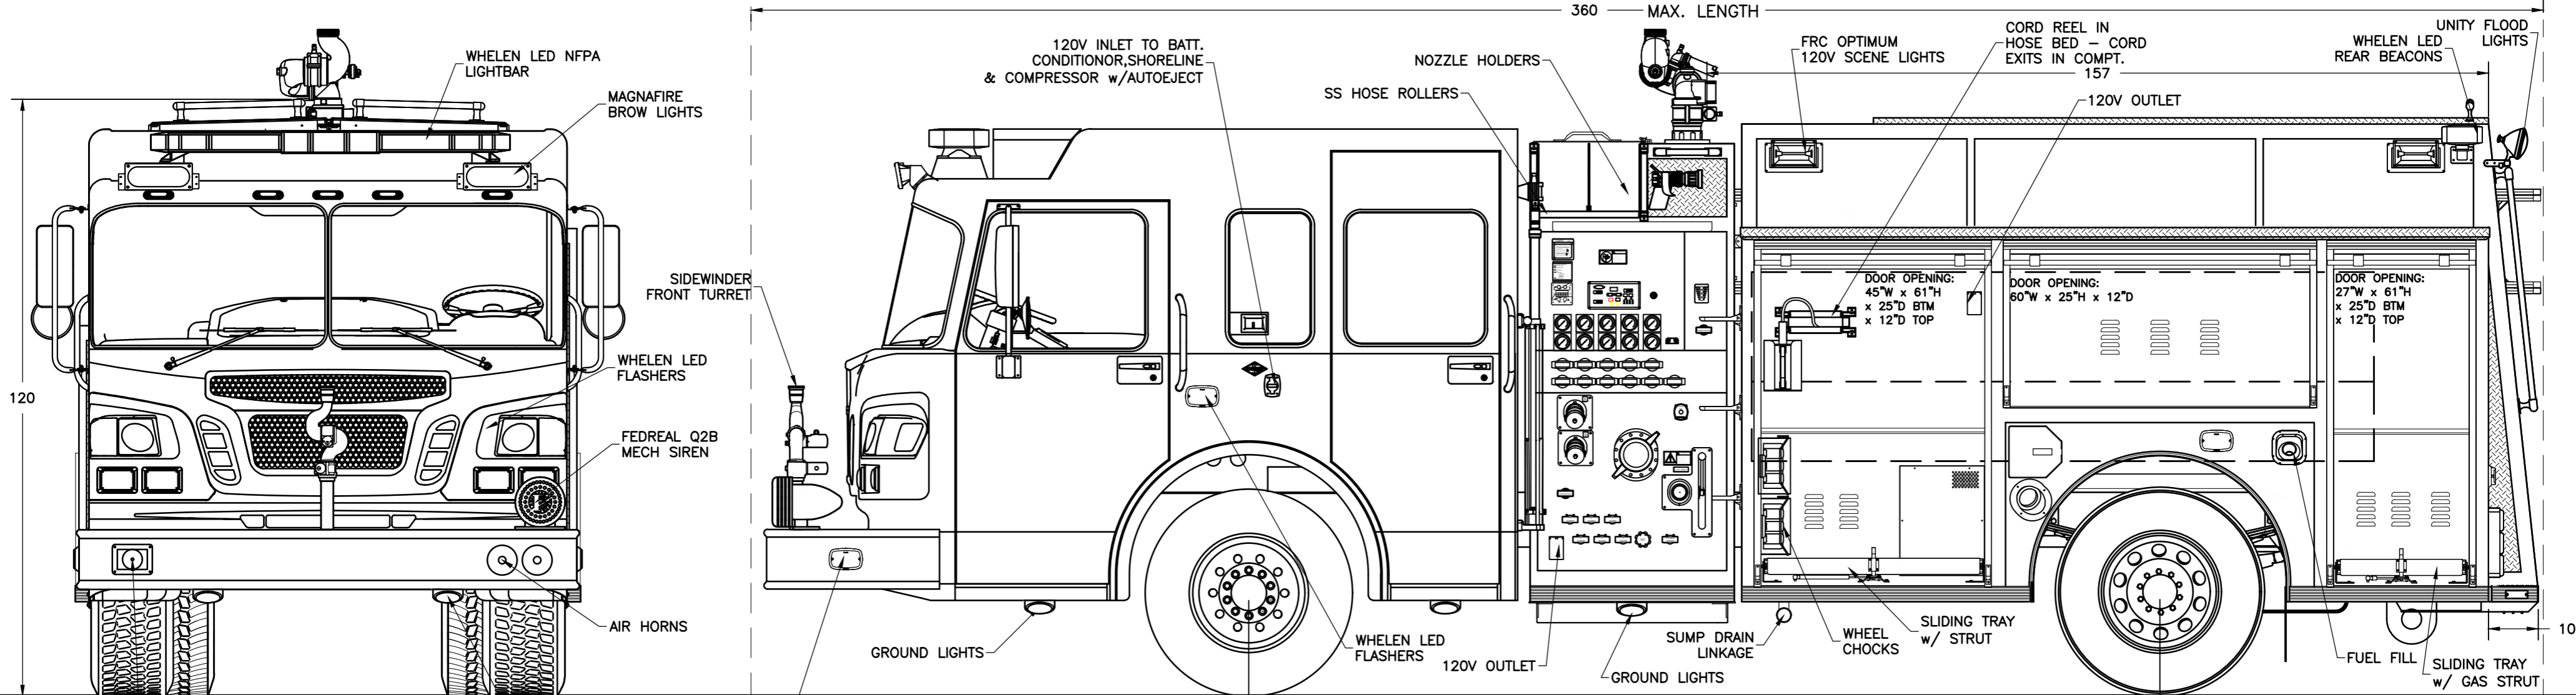

CHASSIS: 2014 SPARTAN METROSTAR
 PUMP: WATEROUS CSU 1750 IGPM
 TANK: 800 Imp. Gal. POLYPROPYLENE
 1 - 30 Imp. Gal. FOAM CELL
 FOAM: HYPRO FOAMPRO 2002

SUCTION: 1 - 6" LEFT
 1 - 6" RIGHT
 1 - 2 1/2" LEFT
 1 - 2 1/2" RIGHT
 1 - 4" TANK TO PUMP (ELEC)

DISCHARGES: 2 - 2 1/2" LEFT
 2 - 2 1/2" RIGHT
 1 - 4" RIGHT
 2 - 2 1/2" REAR 9FOAM)
 2 - 1 1/2" CROSSLAYS (FOAM 2" PIPE)
 1 - 1 1/2" TURRET (FOAM 2" PIPE)
 1 - 3" MONITOR
 1 - 2 1/2" TANK FILL

NEW MINAS FIRE DEPARTMENT
 JOB No. PROPOSAL
 DRAWN BY T CULLINS
 DATE 03-15-13
 METALFAB LTD.
 847 CENTRAL ST. CENTREVILLE NB. CANADA E7K 2E8

TITLE GENERAL ARRANGEMENT

DRAWING NO. FT-10500
 REV 1

-ALL ALUMINIUM CONSTRUCTION - ALL DIMENSIONS ARE IN INCHES