
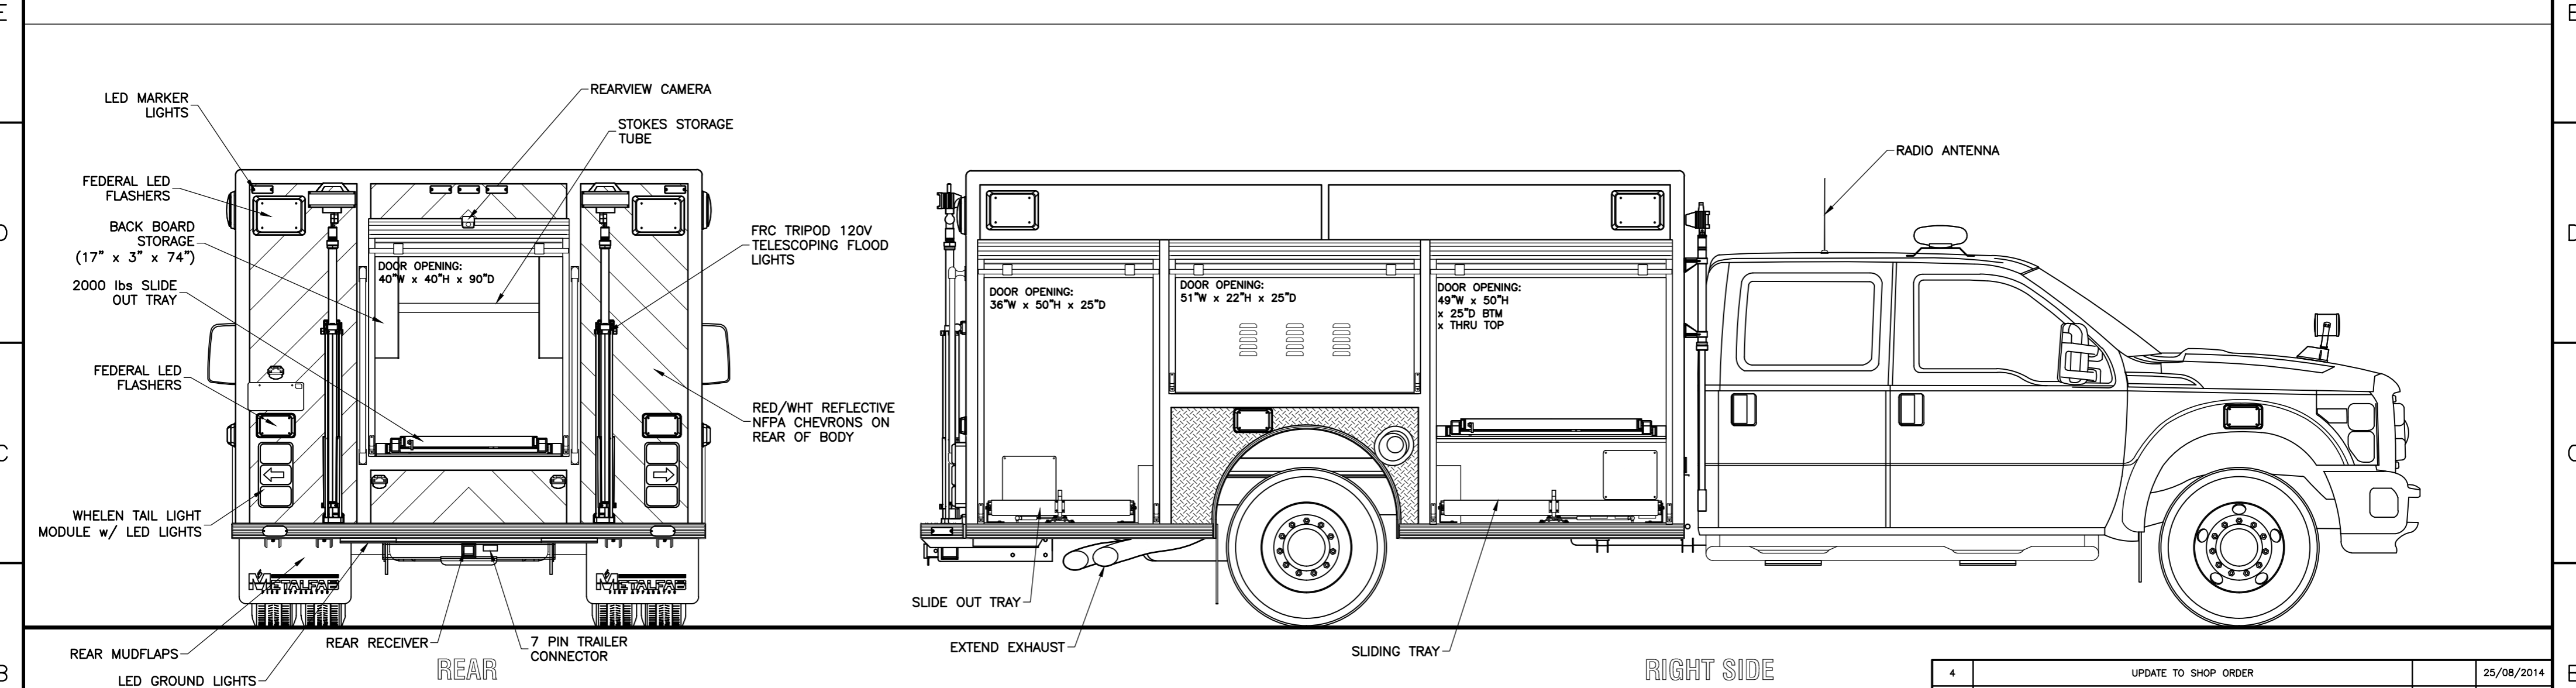


8 7 6 5 4 3 2 1

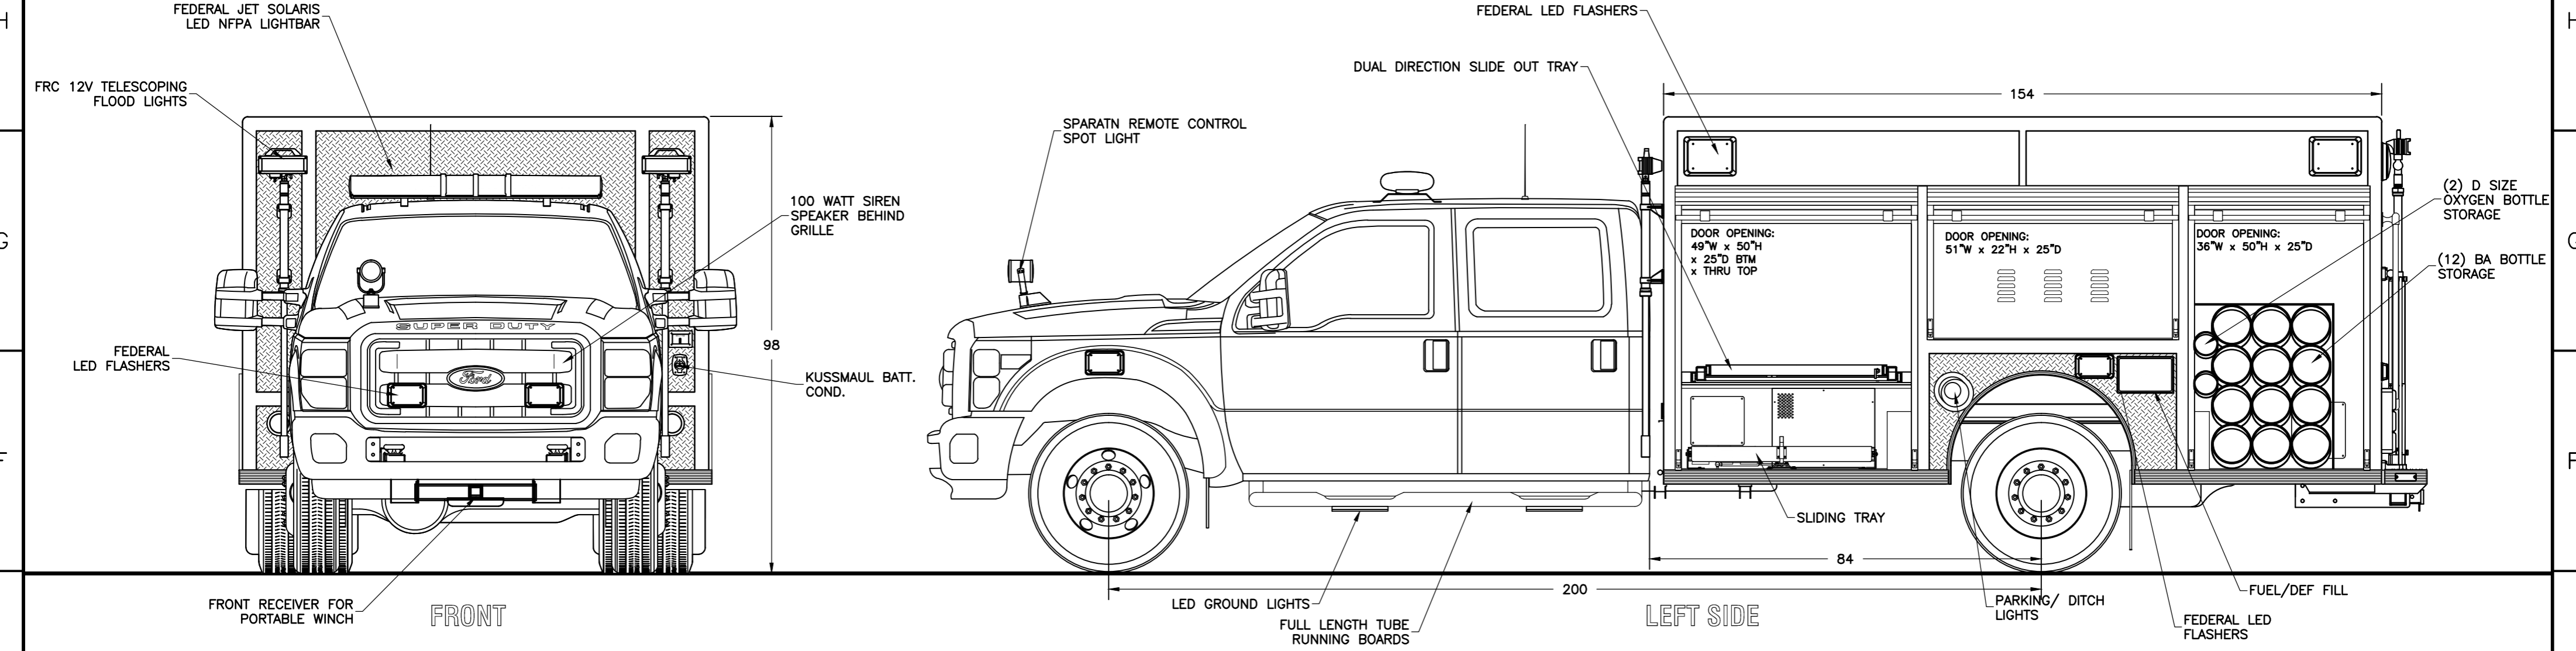

REV	DESCRIPTION	APVD BY	DATE
4	UPDATE TO SHOP ORDER		25/08/2014
3	GEN. UPDATE ACCESSORY MOUNTING LOCATIONS		18/06/2014
2	REMOVED BUMPER EXTENSION	----	11/08/2012
1	GENERAL UPDATE	----	11/01/2012

REVISIONS		TITLES	
SHELburne FIRE DEPARTMENT		GENERAL ARRANGEMENT	
JOB No.	PROPOSAL		
DRAWN BY	T CULLINS		
DATE	02-22-12		
METALFAB LTD. 847 CENTRAL ST. CENTREVILLE NB. CANADA E7K 2E8		DRAWING NO.	FT-10399
		REV	4

CHASSIS: 2015 FORD F550 4 DOOR 4X4 NOT SHOWN: CONSOLE IN CAB
 INSTALL RADIO
 NON REMOVEABLE KEY
 DOOR AJAR LIGHT IN CAB
 MASTER BATT. DISCONNECT SWITCH
 LED TUBE COMPT. LIGHTS

UNDERCOAT VEHICLE
 6 ADJ. SHELVES
 REFLECTIVE STRIPING

-ALL ALUMINIUM CONSTRUCTION - ALL DIMENSIONS ARE IN INCHES

8 7 6 5 4 3 2 1