
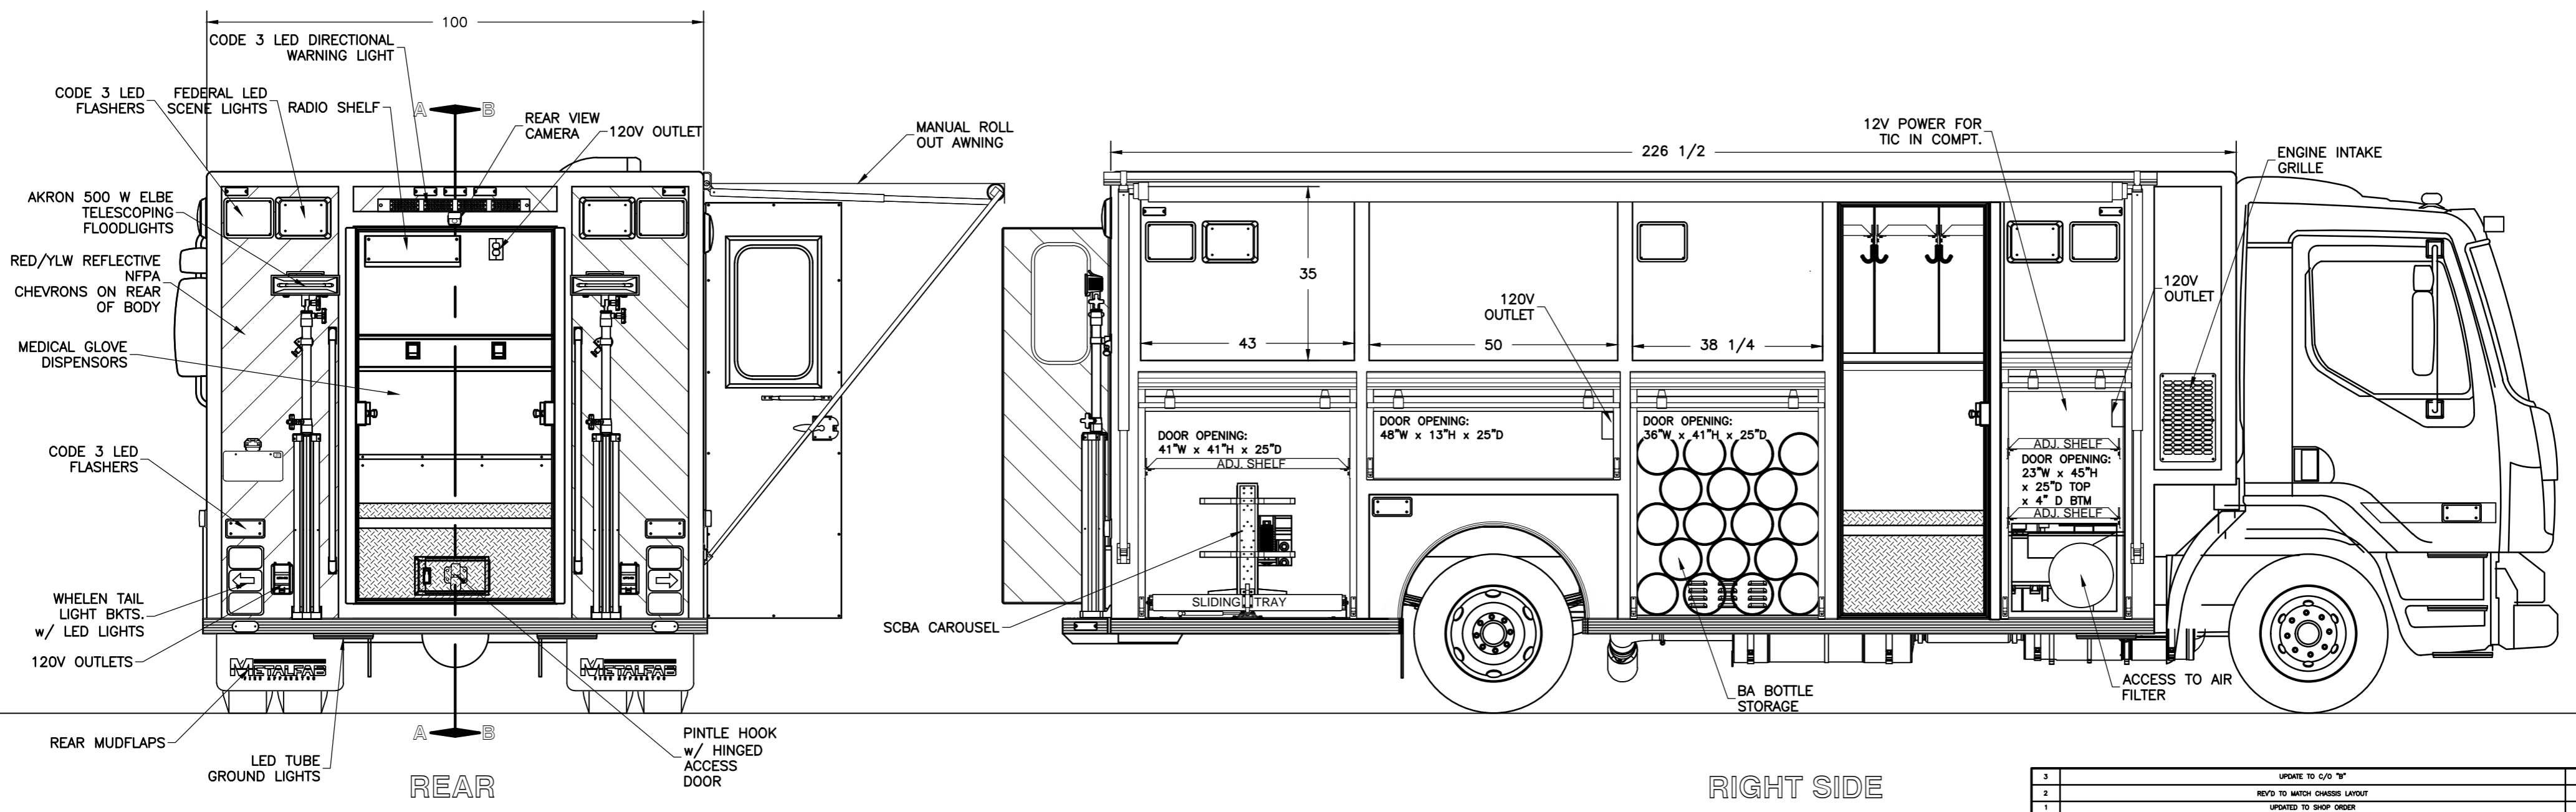


8 7 6 5 4 3 2 1

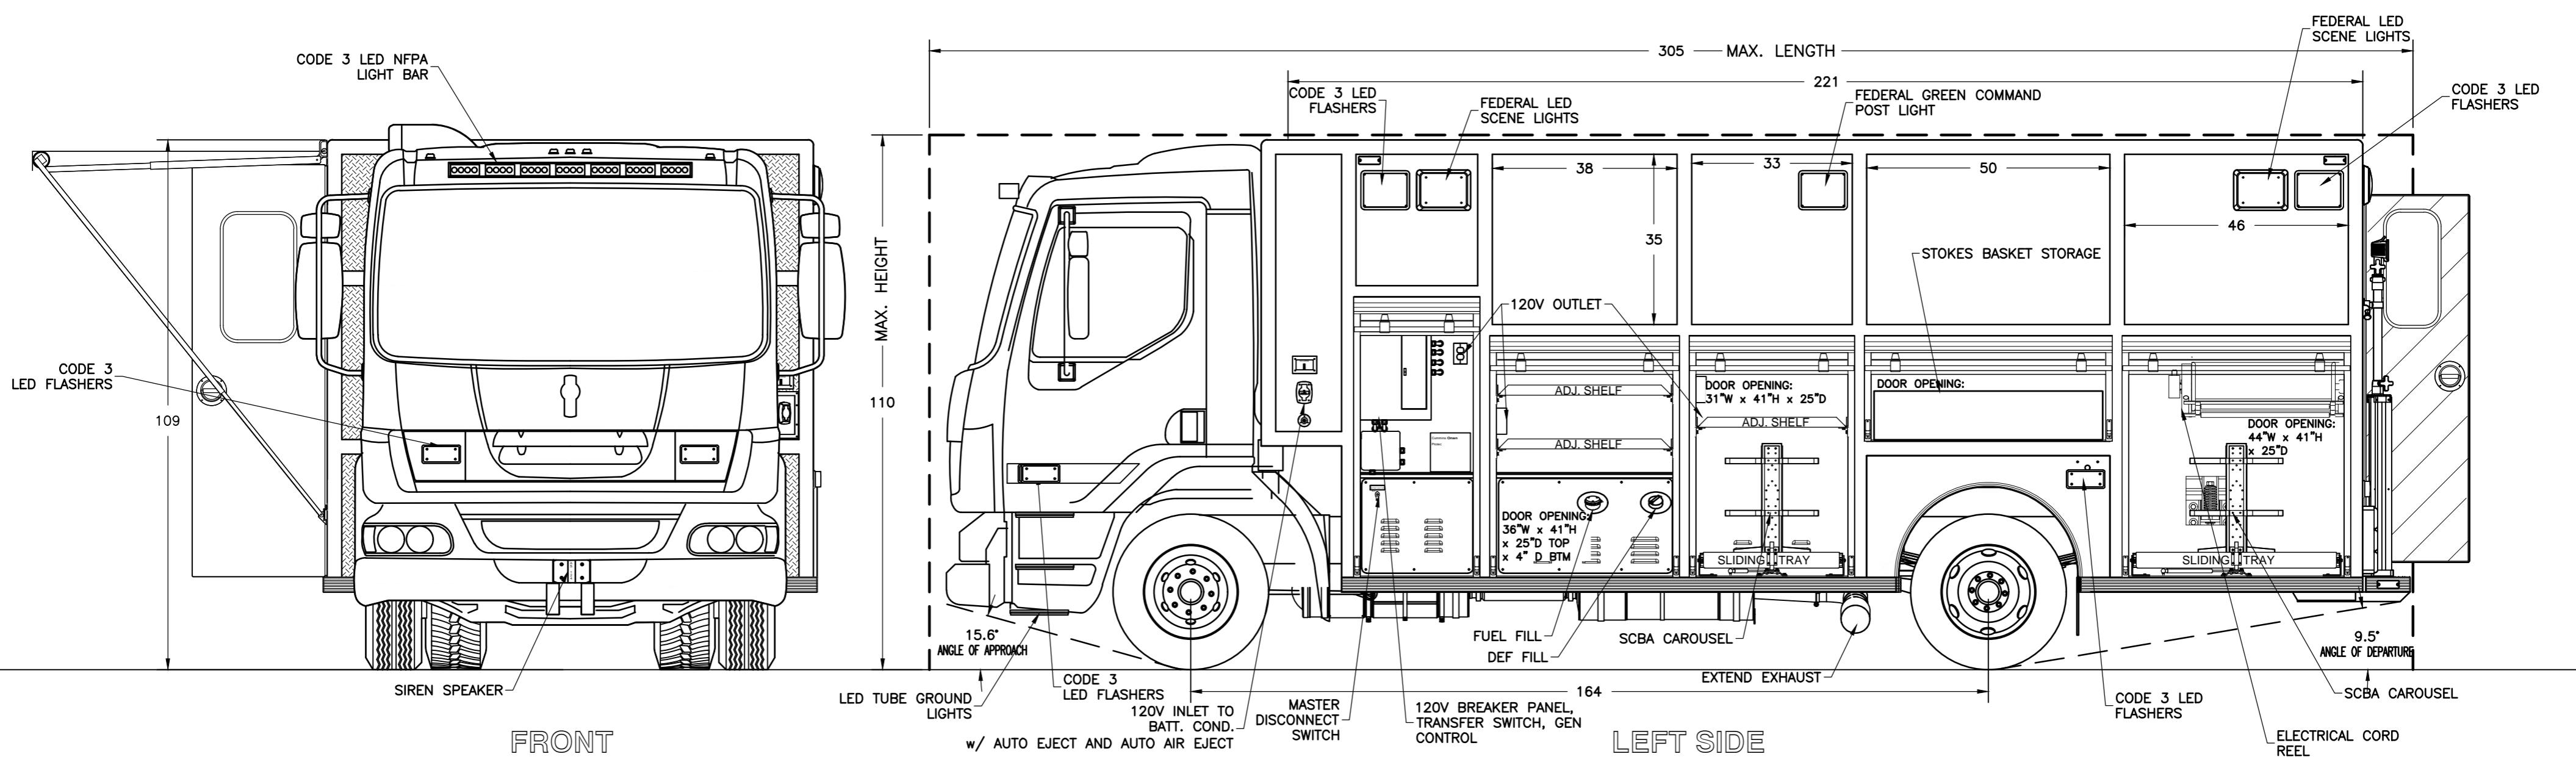

CHASSIS: KENWORTH K270

NOT SHOWN:  
 15 kW PTO DRIVE GENERATOR  
 LED TUBE COMPT. LIGHTS  
 TURTLE TILE COMPT. MATTING  
 REFLECTIVE STRIPING  
 UNDERCOAT VEHICLE  
 BATTERY CONDITIONOR  
 BACK UP ALARM  
 DOOR AJAR LIGHT IN CAB

CONSOLE IN CAB  
 4 MEDICAL GLOVE DISPENSERS LOCATION TBD

-ALL ALUMINIUM CONSTRUCTION - ALL DIMENSIONS ARE IN INCHES

REV	DESCRIPTION	BY	DATE
3	UPDATE TO C/O "B"	TEC	11-22-16
2	REV'D TO MATCH CHASSIS LAYOUT	TEC	11-03-16
1	UPDATED TO SHOP ORDER		06/10/16

<b>PLYMOUTH FIRE DEPARTMENT</b> JOB No. 19029 DRAWN BY T CULLINS DATE 10-14-15		TITLE GENERAL ARRANGEMENT  METALFAB LTD. 847 CENTRAL ST. CENTREVILLE NB. CANADA E7K 2E8	
DRAWING NO. FT-10775 R1 SHT 1 OF 2		REV 3	

8 7 6 5 4 3 2 1