



NOT SHOWN:

LED TUBE COMPARTMENT LIGHTING
 TURTLE TILE COMPARTMENT FLOOR MATTING
 REFLECTIVE STRIPING
 HEATER IN PUMPHOUSE
 ADJ. SHELVES (2)
 SLIDING TRAYS (2)
 DOOR AJAR LIGHT IN CAB

ENGINE COMPARTMENT LIGHTS
 100 WATT SIREN
 RED TARP OVER HOSE BED
 RED END TARPS ON X-LAY COVER
 AMDOR PULL DOWN STRAPS
 SHELF TRACKS IN ALL LOWER COMPTS.

REV	DESCRIPTION	BY	DATE
2	UPDATE TO C/O "A"	TEC	27/04/2017
1	UPDATE	LS	03-06-17

REVISIONS

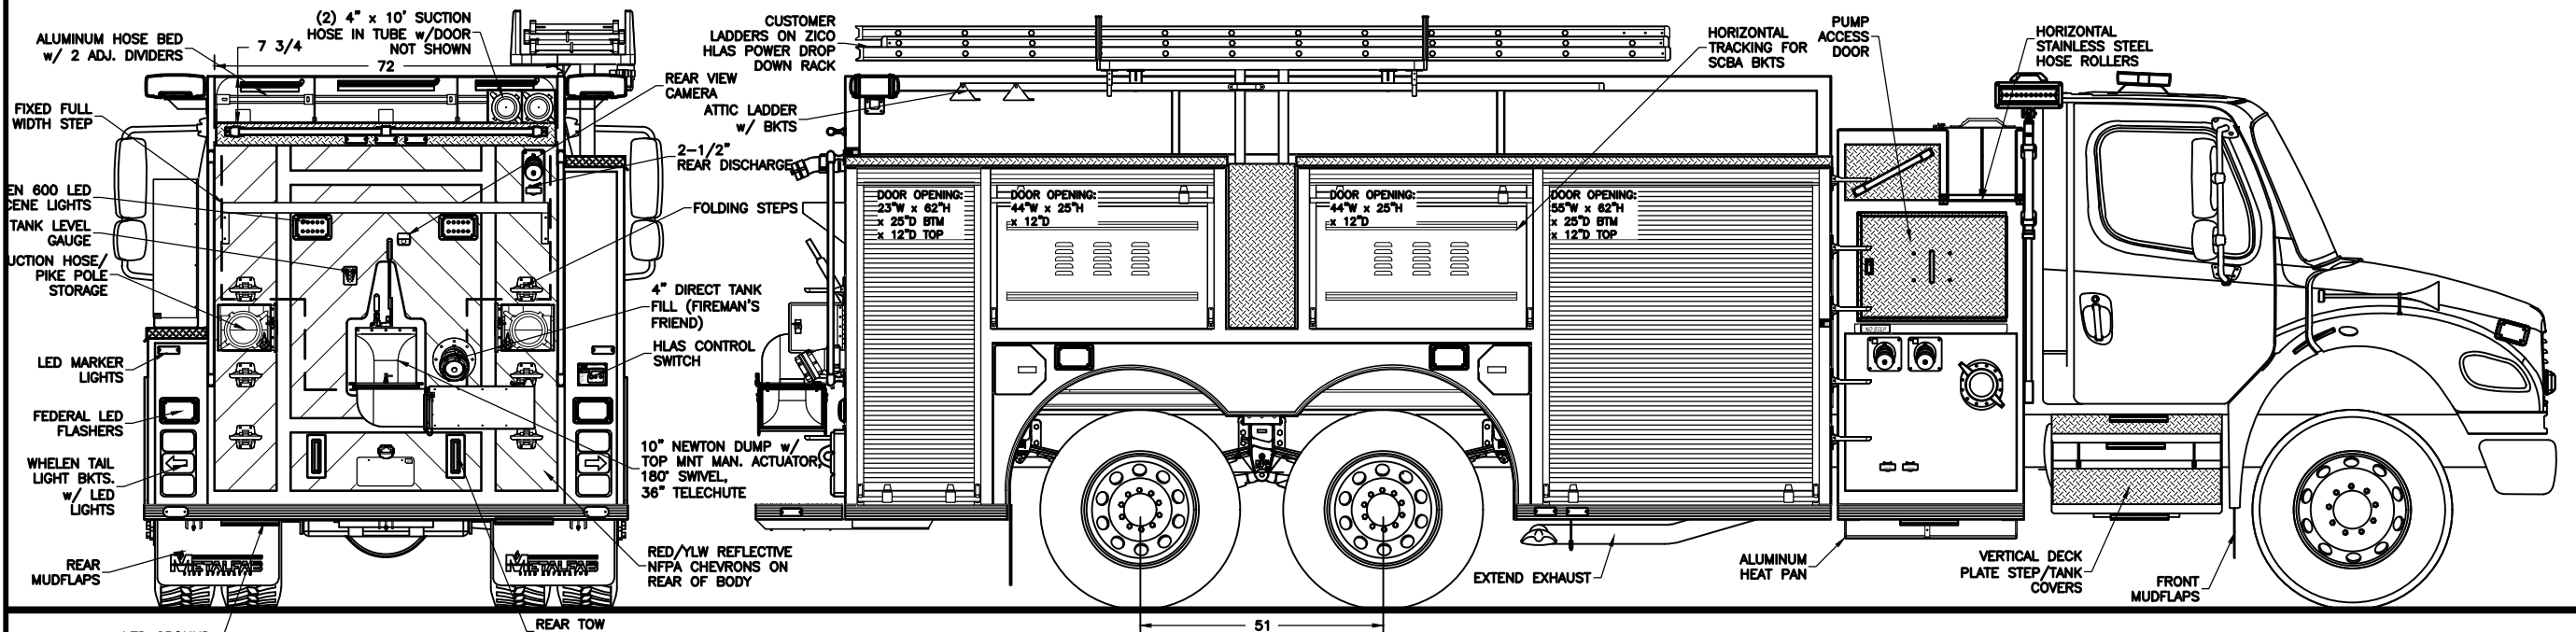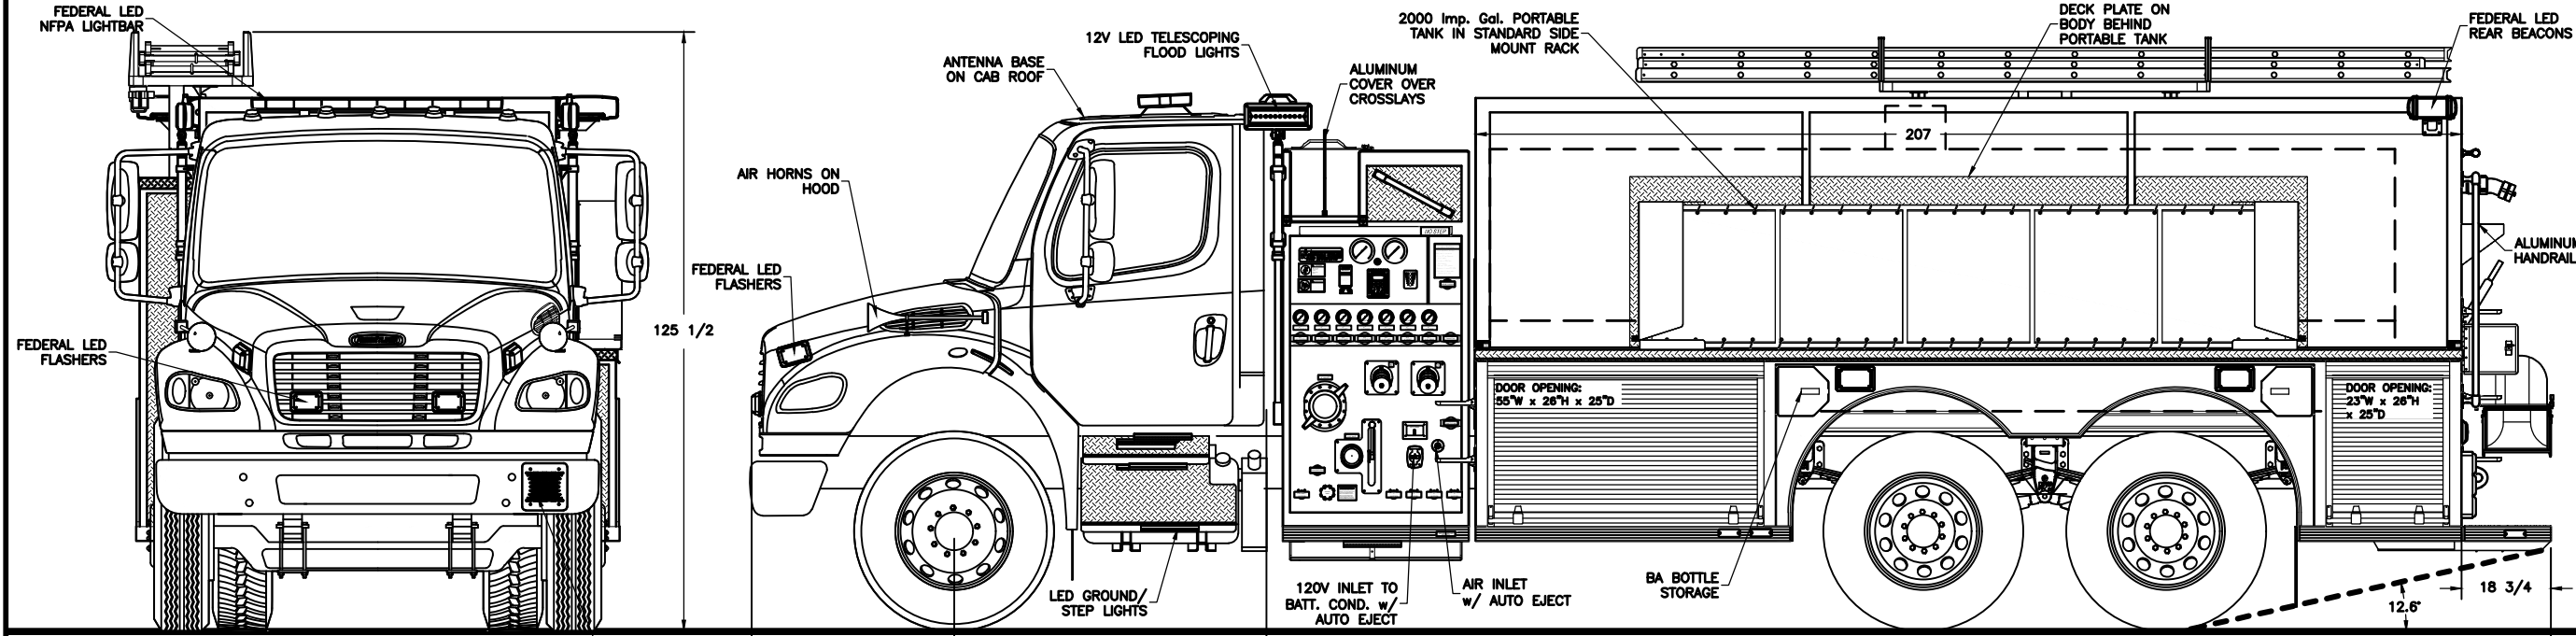

CHASSIS: FREIGHTLINER M2 106 2 DOOR
 PUMP: HALE DSD 1050 IGPM MID SHIP
 TANK: 2000 Imp. Gal. POLYPROPYLENE
 FOAM: N/A

SUCTION: 1 - 6" LEFT
 1 - 6" RIGHT
 1 - 3" TANK TO PUMP (4" PIPING)
 1 - 2 1/2" LEFT

DISCHARGES: 2 - 2 1/2" LEFT
 2 - 2 1/2" RIGHT
 1 - 2 1/2" REAR
 1 - 2" TANK FILL
 2 - 1 1/2" CROSSLAYS

TOWNSHIP OF CHAMPLAIN
 JOB No. 19557
 DRAWN BY T CULLINS
 DATE 09-14-16
 METALFAB LTD.
 847 CENTRAL ST. CENTREVILLE
 NB. CANADA E7K 2E8

TITLE: GENERAL ARRANGEMENT

DRAWING NO. FT-10679

REV 2

-ALL ALUMINUM CONSTRUCTION - ALL DIMENSIONS ARE IN INCHES & APPROXIMATE