
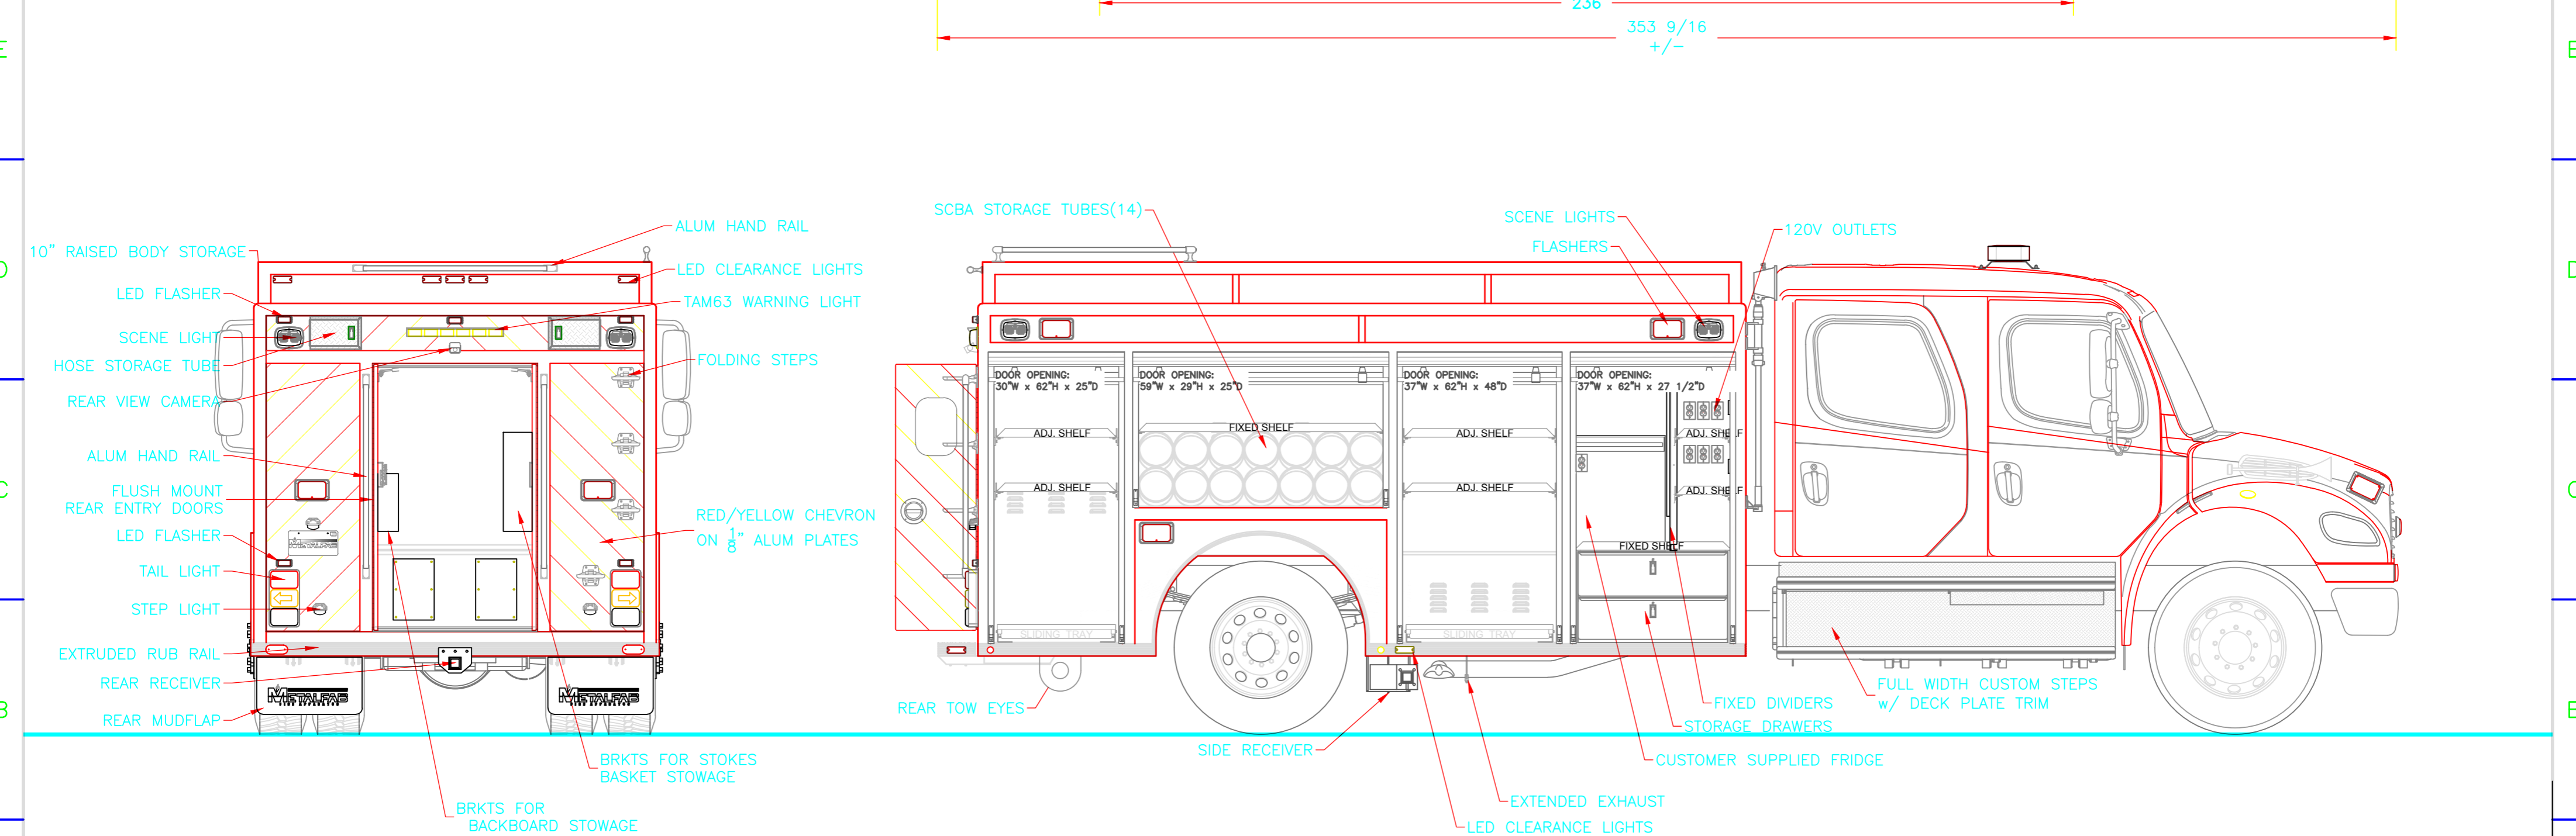


8 7 6 5 4 3 2 1

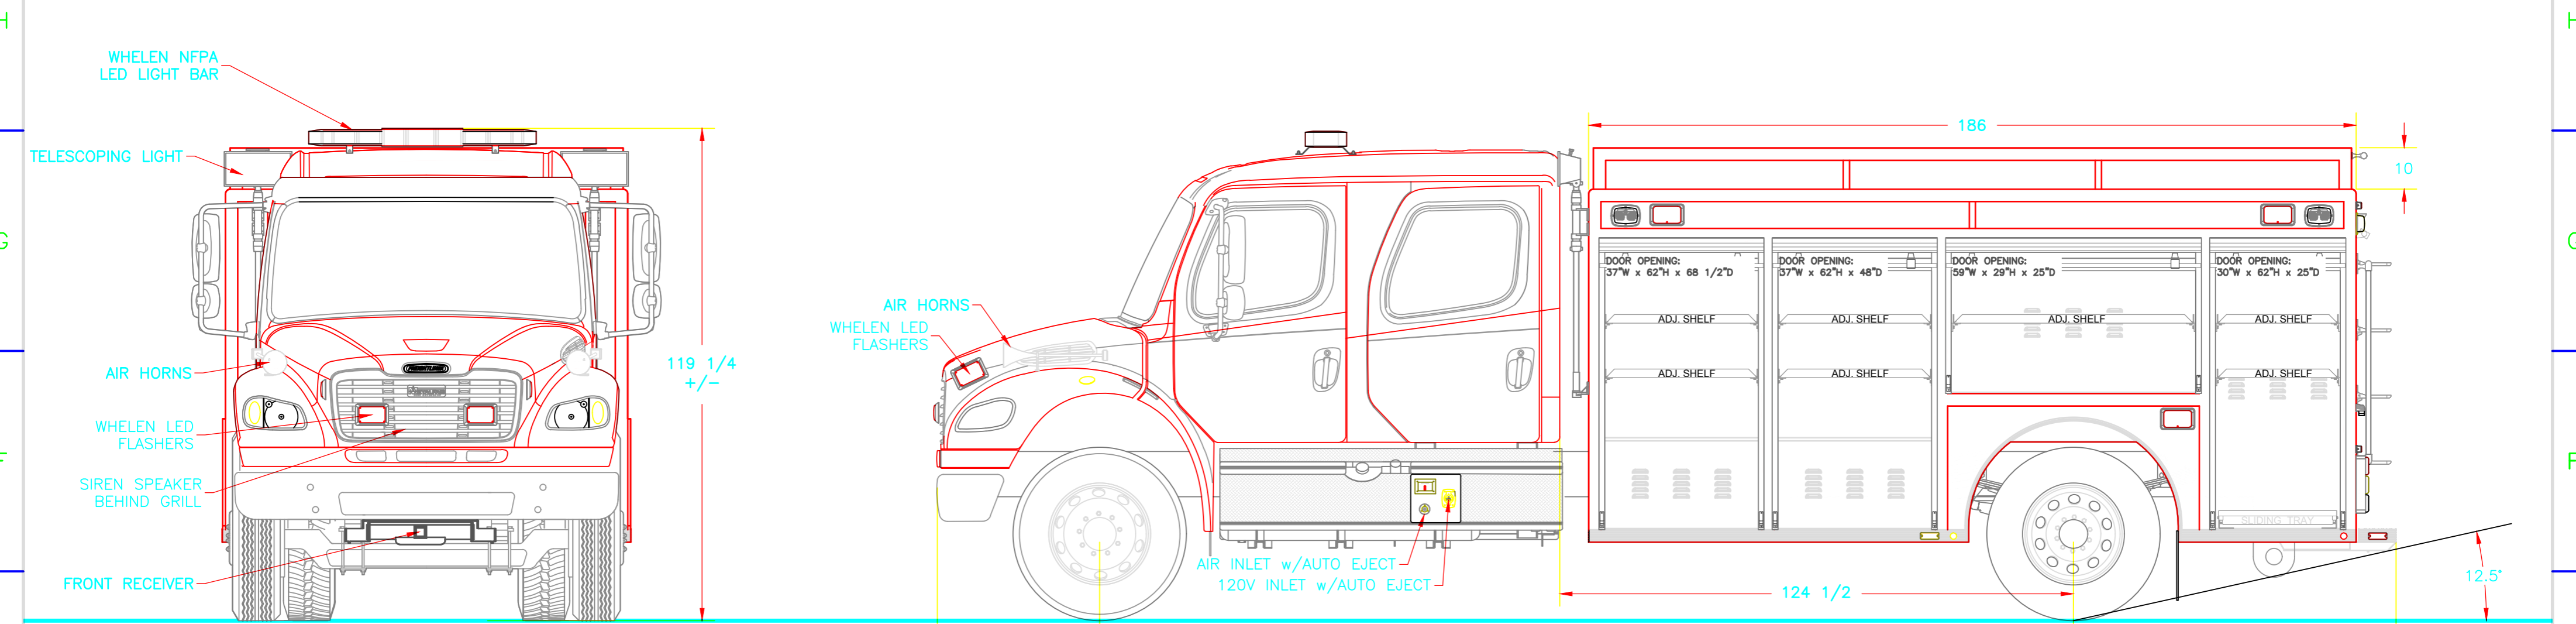

CHASSIS: FREIGHTLINER M2 106 4 DOOR

NOT SHOWN:
REFLECTIVE STRIPING

REV	DESCRIPTION	APVD BY	DATE
A	MARKED UP	E SMITH	06-25-2018
0	FIRST ISSUE		
REVISIONS			

BEERSVILLE FIRE DEPARTMENT		TITLE GENERAL ARRANGEMENT	
JOB No.	19959/20301		
DRAWN BY	E SMITH		
DATE	06-13-2018		
METALFAB LTD. 847 CENTRAL ST. CENTREVILLE NB. CANADA E7K 2E8		DRAWING NO.	FT-11085 SHT 1 OF 2
		REV	A

-ALL ALUMINUM CONSTRUCTION - ALL DIMENSIONS ARE IN INCHES

8 7 6 5 4 3 2 1