


FRONT

LEFT SIDE

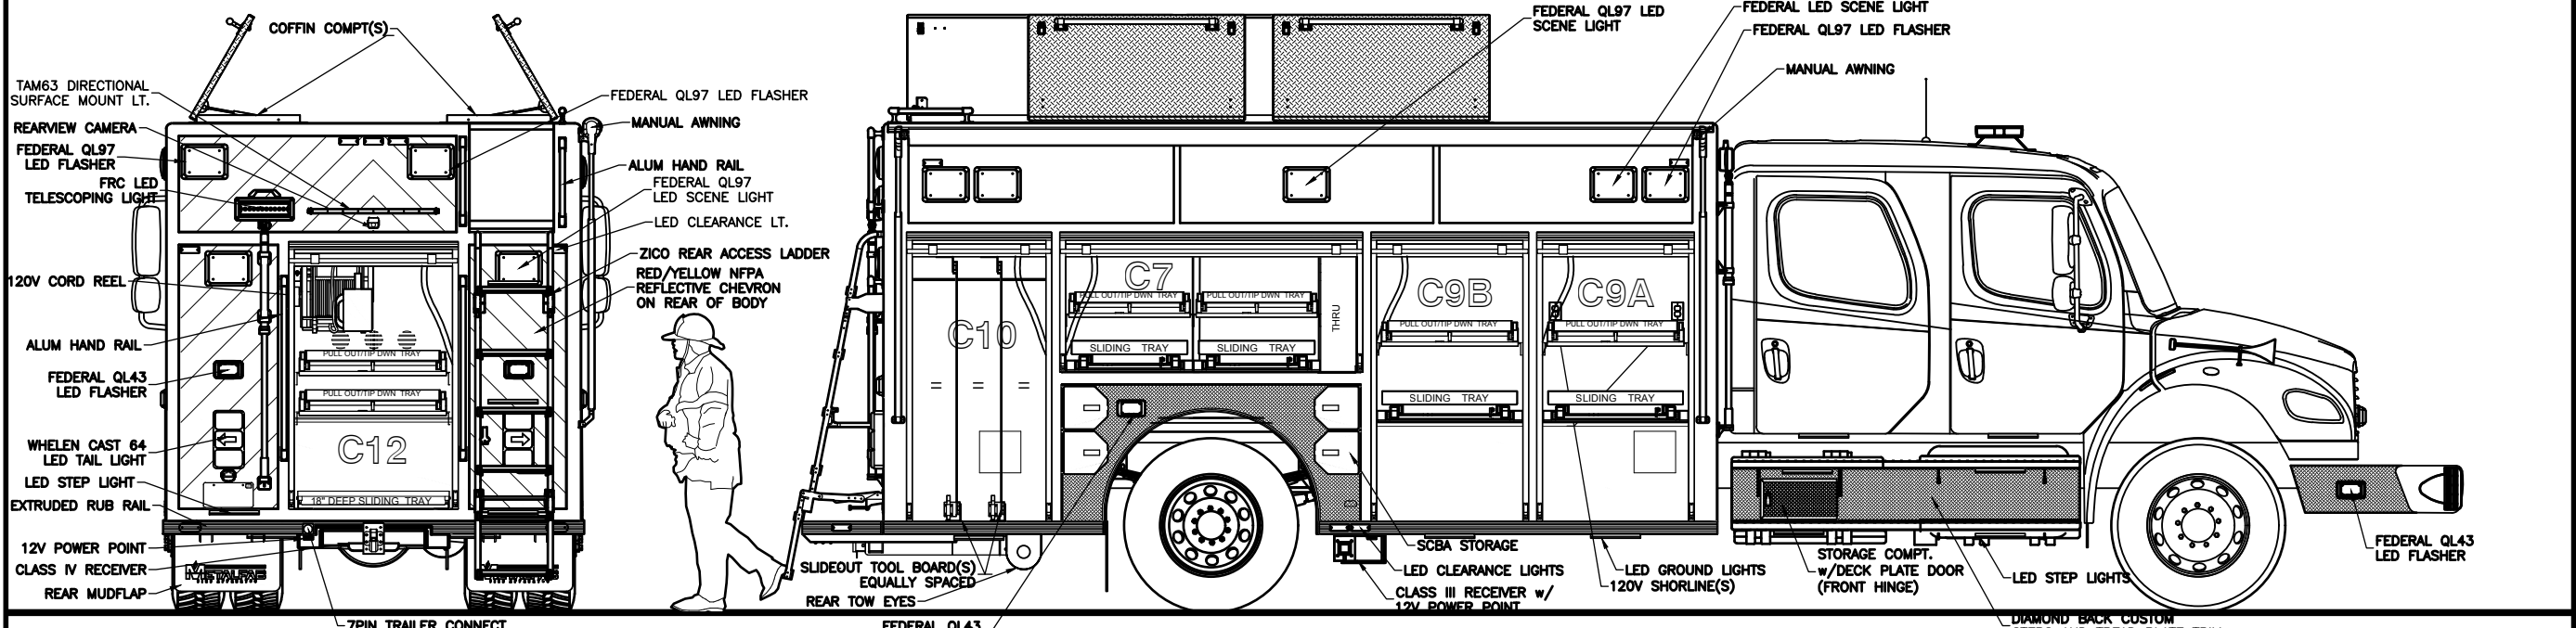

REAR

RIGHT SIDE

REV	DESCRIPTION	APVD BY	DATE
1	UPDATE TO CHANGE ORDER "E"	E SMITH	10-03-2018
REVISIONS			

BATH FIRE DEPARTMENT		TITLE ACCESSORIES MOUNTING	
JOB NO.	20025	METALFAB FIRE TRUCKS	
DRAWN BY	E SMITH		
DATE	08-27-2018	DRAWING NO. 20025-19 SHT 1 OF 2	
METALFAB LTD. 847 CENTRAL ST. CENTREVILLE NB. CANADA E7K 2E8			
		REV 1	

*-INCLUDED WITH CHASSIS