
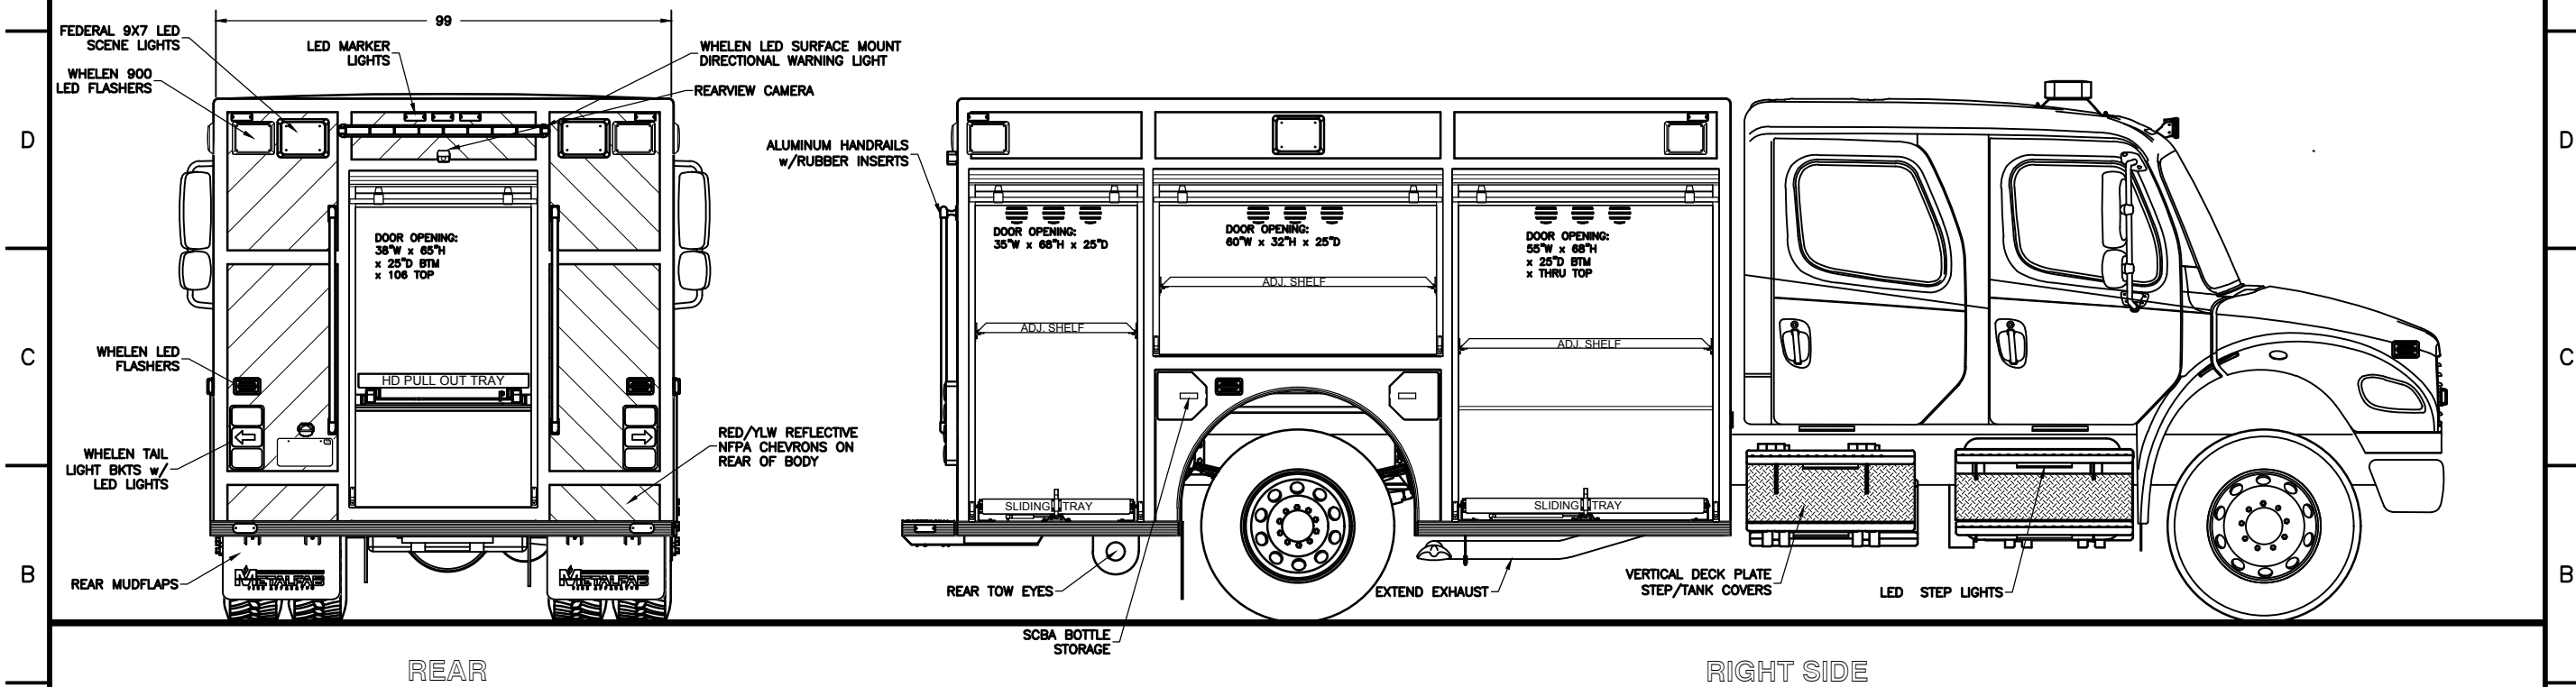


NOT SHOWN:
 ENGINE COMPT. LIGHTS
 KUSSMAUL BATTERY CONDITIONER-PUMP PLUS
 LED TUBE COMPT. LIGHTS
 TURTLE TILE COMPT. MATTING
 DOOR AJAR LIGHT IN CAB

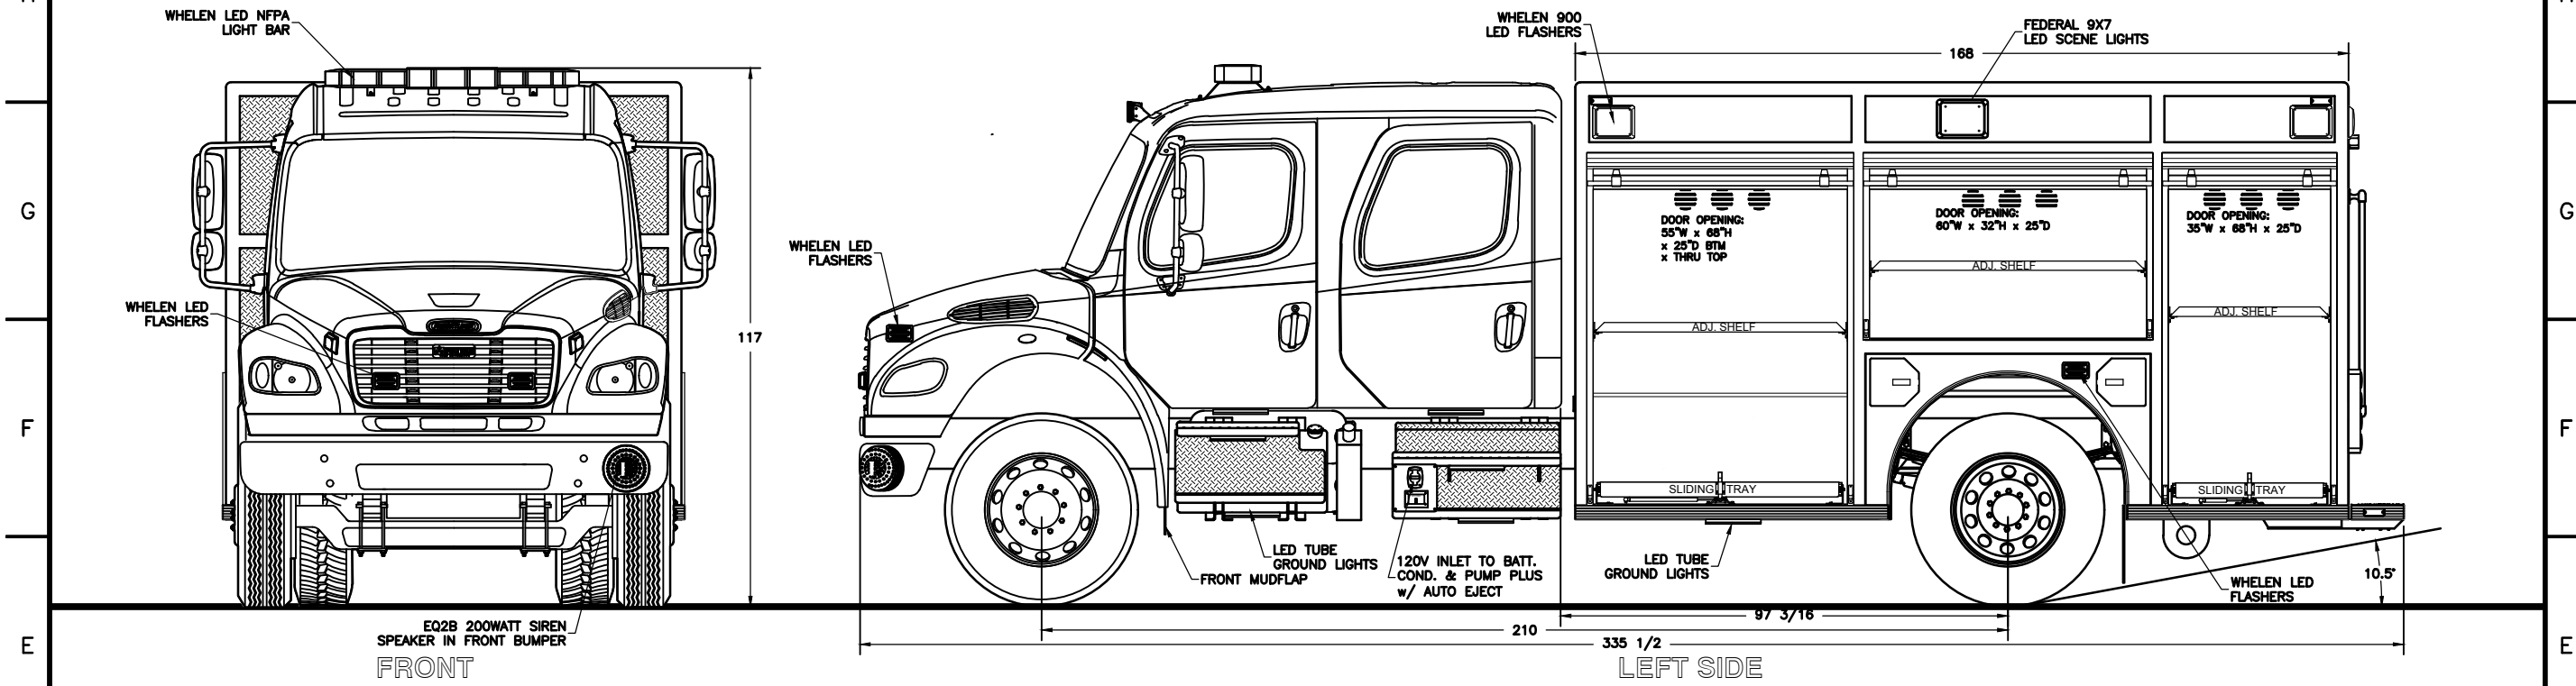

CHASSIS: FREIGHTLINER M2 106 4 DOOR

DOFASCO FIRE DEPARTMENT		TITLE: GENERAL ARRANGEMENT	
JOB NO. 20249	DRAWN BY: T CULLINS		
DATE: 09-12-16	DRAWING NO. FT-10676		
METALFAB LTD. 847 CENTRAL ST. CENTREVILLE NB. CANADA E7K 2E8		REV: A	

REV	DESCRIPTION	APVD BY	DATE
A	UPDATE TO SHOP ORDER	E SMITH	5/16/2018
0	FIRST ISSUE		

-ALL ALUMINIUM CONSTRUCTION - ALL DIMENSIONS ARE IN INCHES