
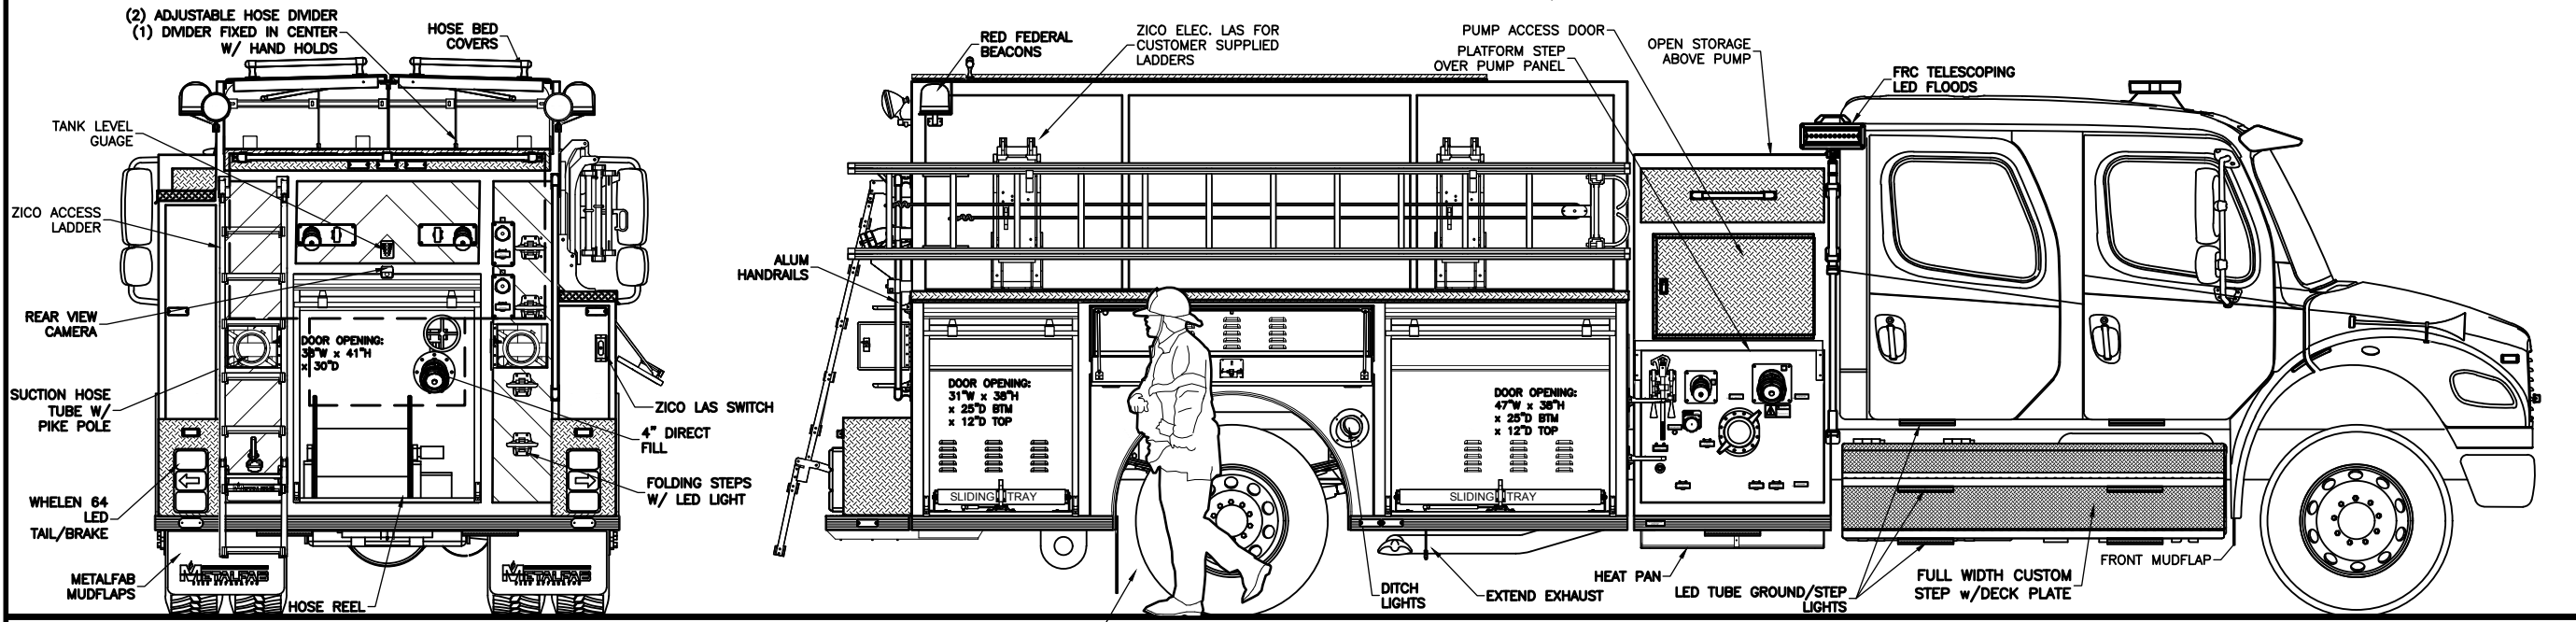


NOT SHOWN:
 *MASTER BATTERY DISCONNECT SWITCH
 *BACK UP ALARM
 2-120V SHORELINE OUTLET IN CAB
 KUSSMAUL BATTERY CONDITIONER
 LED ENGINE COMPT. LIGHT
 STEP LIGHTS FOR BODY STEPS - 4" LED

FRC INCONTROL/THROTTLE
 *HEAT EXCHANGER
 FEDERAL PA300 100 WATT SIREN
 LED TUBE COMPARTMENT LIGHTS
 *DOOR AJAR LIGHT IN CAB
 *EQUIPMENT RACK LIGHT IN CAB
 INTERLOCKING TILE COMPT. FLOOR

MATTING
 UNDERCOAT VEHICLE (KROWN)
 REFLECTIVE STRIPING
 HEATER IN PUMPHOUSE
 HOSE BED LIGHTING (LUMABARS)
 SPEAKER ON PUMP PANEL
 PRE PRIMER-AIR PRIMER

V-MUX ELEC SYS MANAGER
 VHF ANTENNA W/ BASE
 IN COMPARTMENT SCBA TUBES
 4- ADJ. SHELVES

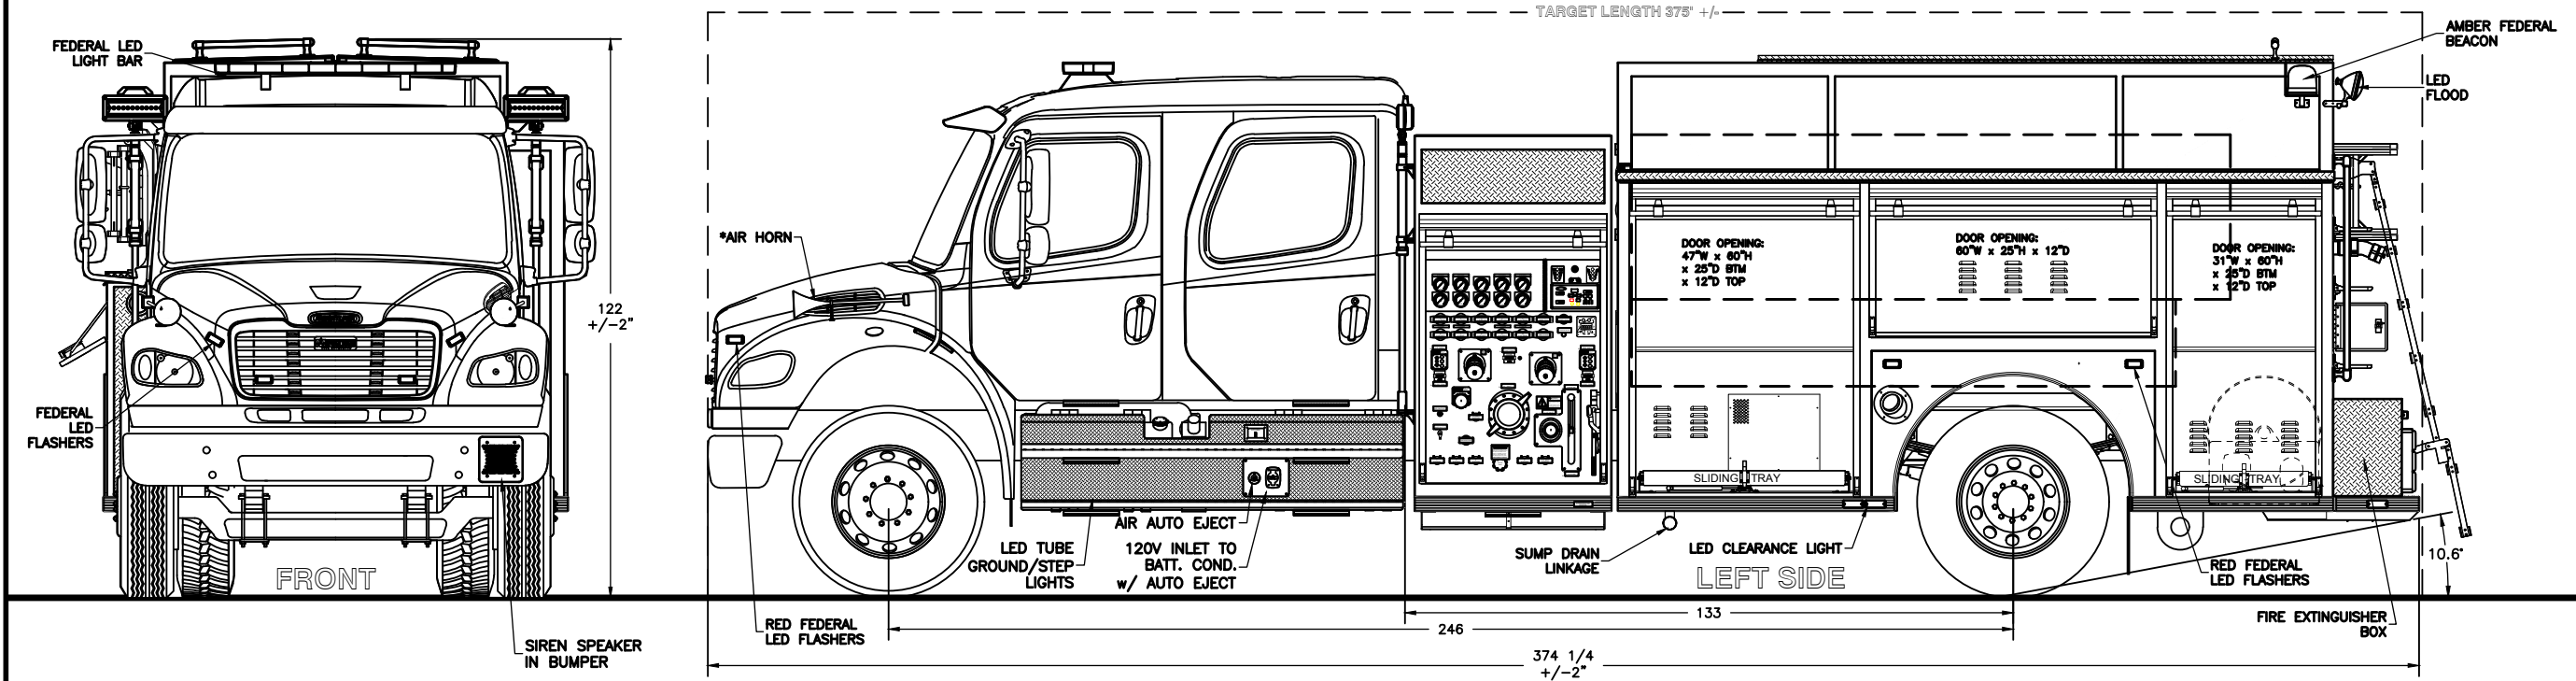

CHASSIS: FREIGHTLINER M2 106 4 DOOR
 PUMP: HALE QMAX 1250 IGPM
 TANK: 1200 Imp. Gal. POLYPROPYLENE
 1 - 30 Imp. Gal. FOAM CELL
 FOAM: FOAMPRO 1600

SUCTION: - 6" LEFT (ELEC GATE)
 1 - 6" RIGHT (ELEC GATE)
 1 - 3" TANK TO PUMP
 1 - 2 1/2" LEFT

DISCHARGES: 1 - 4" RIGHT
 2 - 2 1/2" LEFT
 1 - 2 1/2" RIGHT
 2 - 2 1/2" REAR
 1 - 2" TANK FILL

2 - 1 1/2" REAR
 1 - 1" HOSE REEL

REV	DESCRIPTION	BY	DATE
D	UPDATE TO SHOP ORDER	E SMITH	2/21/2018
C	SORTENED UNIT 24" PER CUSTOMER REQUEST	TEC	10/12/2017
B	MARKED UP	E SMITH	11/22/2017
O	FIRST ISSUE		
REV	DESCRIPTION	BY	DATE

DOAKTOWN FIRE DEPARTMENT
 JOB NO. PROPOSAL
 DRAWN BY J. O'LEARY
 DATE 17-11-17

METALFAB LTD.
 847 CENTRAL ST. CENTREVILLE
 NB. CANADA E7K 2E8

TITLE GENERAL ARRANGEMENT
 METALFAB FIRE TRUCKS
 DRAWING NO. FT-11013
 REV C

* INCLUDED WITH CHASSIS ALL DIMENSIONS ARE IN INCHES & APPROXIMATE