



NOT SHOWN:  
 LED TUBE COMPT. LIGHTS  
 DOOR AJAR LIGHT IN CAB  
 BACK UP ALARM  
 MASTER BATTERY DISCONNECT SWITCH  
 EQUIP. RACK UNSTOWED LIGHT IN CAB  
 REFLECTIVE STRIPING  
 BATTERY BOOST TERMINALS

WHELEN NFPA LED  
 LIGHT BAR w/ OPTICOM

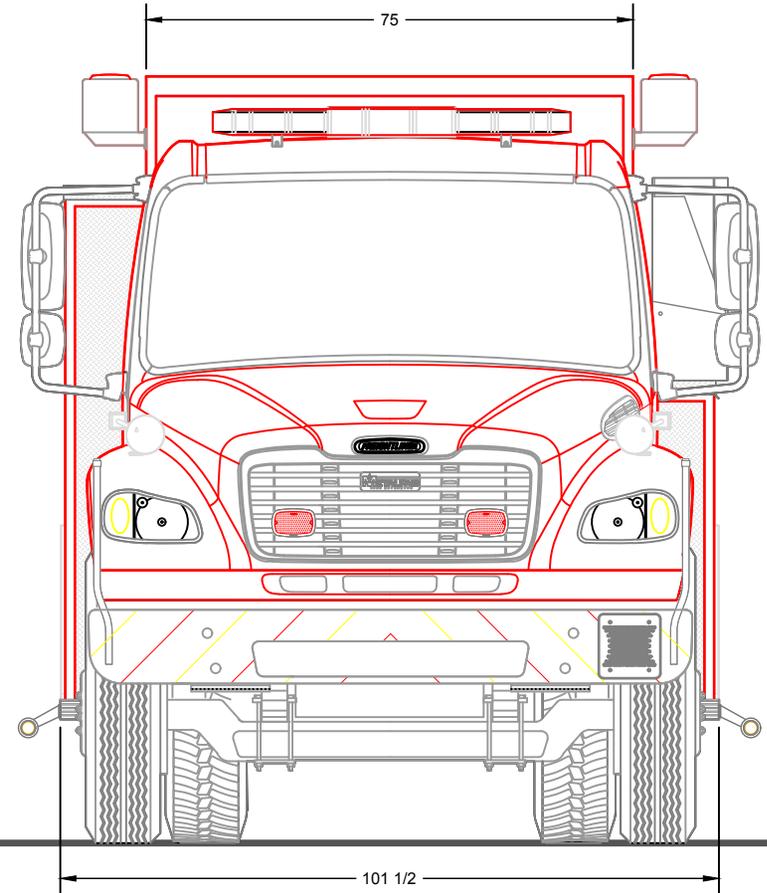

REV	DESCRIPTION	BY	DATE
2	UPDATE TO MATCH C/O A	E SMITH	08-31-2018
1	UPDATE TO SHOP ORDER MARK UP JUL 23 <sup>RD</sup> 18	TEC	08-21-18
B	UPDATE TO SHOP ORDER	E SMITH	05-08-2018
0	FIRST ISSUE	----	----
REV	DESCRIPTION	BY	DATE

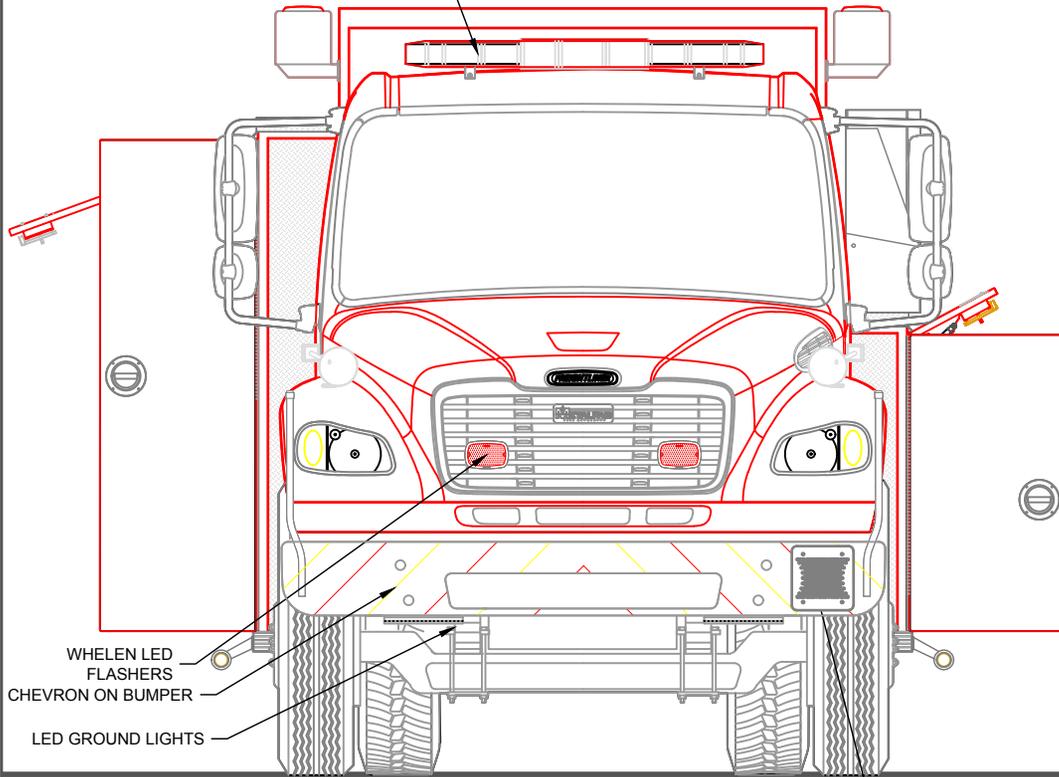

847 Central Street  
 Centreville, NB  
 E7K 2E8  
 1-800-561-0012  
 info@metalfabfiretrucks.com

CUSTOMER:

**GRAVENHURST  
 FIRE DEPARTMENT**

DRAWN BY:

T CULLINS

DATE:

02-01-18

20231

CHASSIS: **FREIGHTLINER M2 106**  
 PUMP: **HALE AP 420 IGPM PTO DRIVE**  
 TANK: **1500 Imp. Gal. POLYPROPYLENE**  
 FOAM: **N/A**

PLUMBING:

INTAKE:  
 1 - 3" TANK TO PUMP  
 (4" PIPING)

DISCHARGE:  
 1 - 2" TANK FILL

TITLE:



FRONT

DRAWING NO.:

FT-11034

SHEET 1 OF 4

REV 2

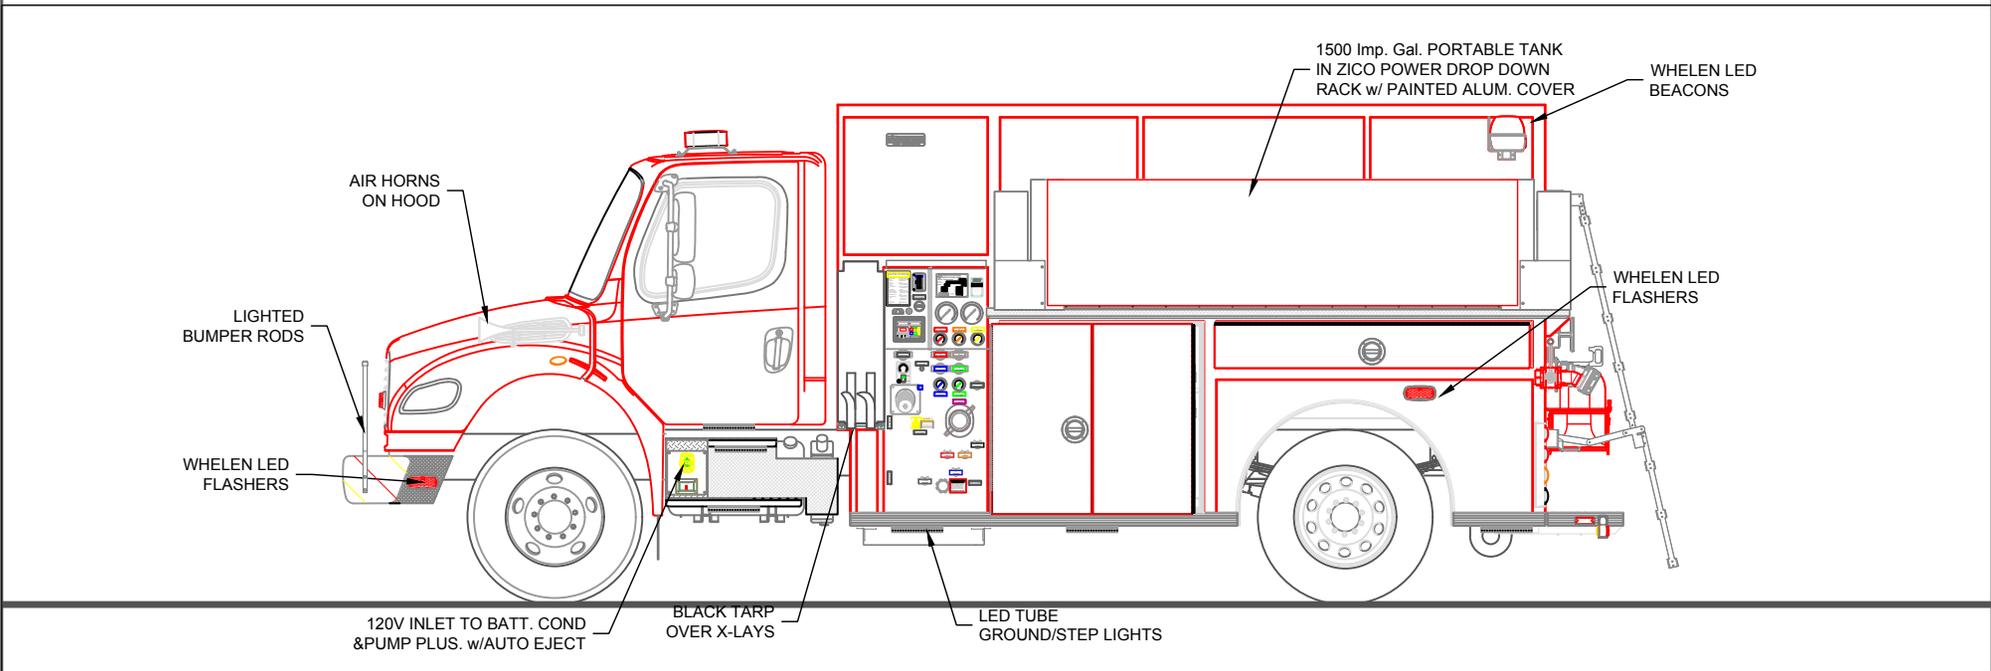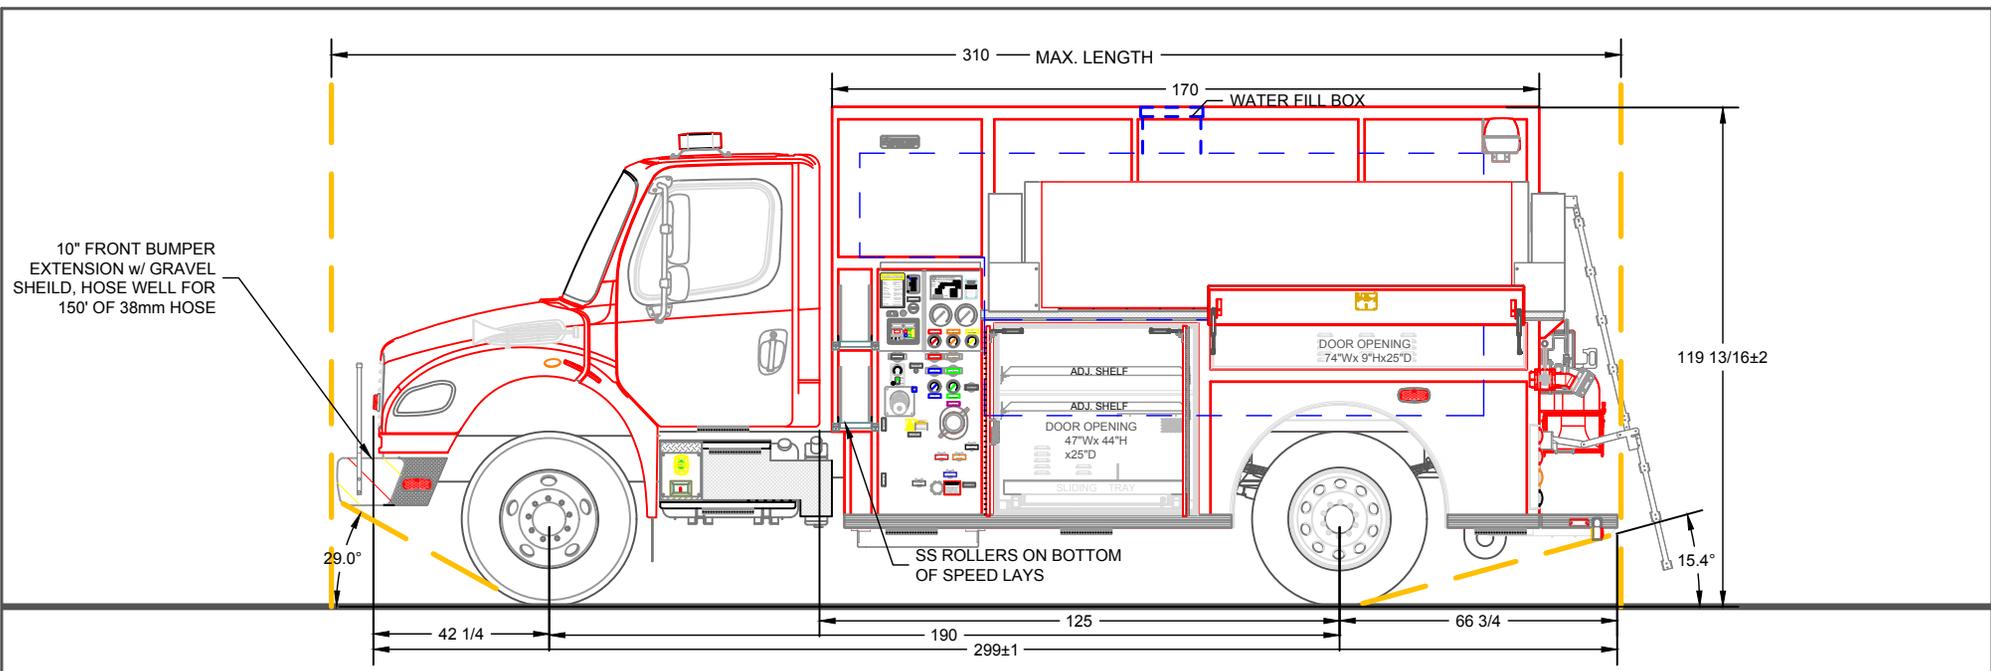



847 Central Street  
 Centreville, NB  
 E7K 2E8  
 1-800-561-0012  
 info@metalfabfiretrucks.com

CUSTOMER:		<b>GRAVENHURST FIRE DEPARTMENT</b>	
DRAWN BY:		20231	
DATE:		02-01-18	
		T CULLINS	

INTAKE:	PLUMBING:	DISCHARGE:
1 - 4" (5" PIPE)		1 - 2 1/2"
1 - 2 1/2"		1 - 1 1/2" X-LAY

TITLE:	LEFT SIDE
DRAWING NO.:	FT-11034
	SHEET 2 OF 4
	REV 2

ALL DIMENSIONS ARE IN INCHES & APPROXIMATE - VERT. DIMENSIONS ARE BASED ON 42" TOF

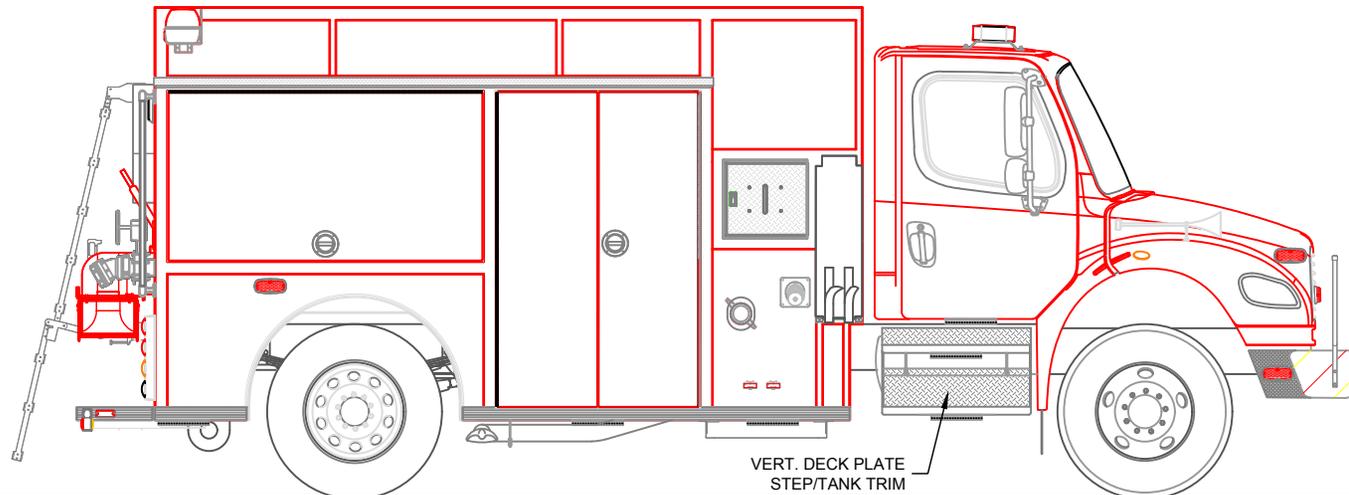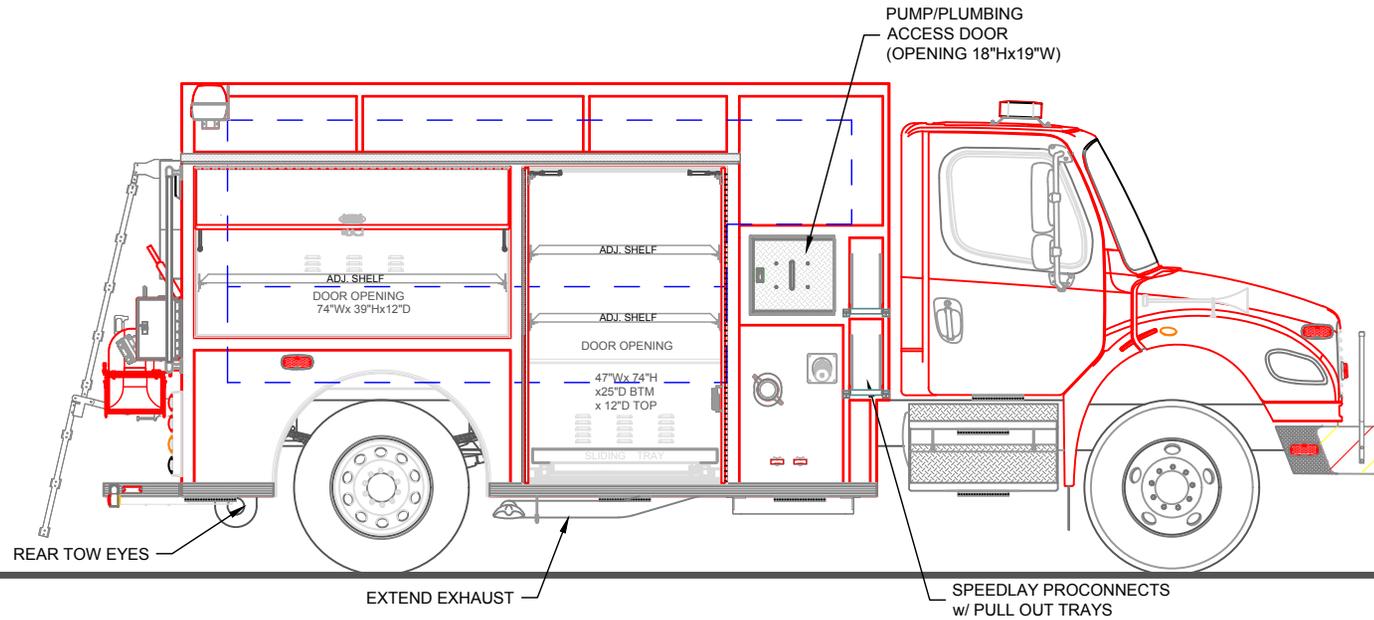

847 Central Street  
 Centreville, NB  
 E7K 2E8  
 1-800-561-0012  
 info@metalfabfiretrucks.com

CUSTOMER:

**GRAVENHURST  
 FIRE DEPARTMENT**

DRAWN BY:

T CULLINS

DATE:

02-01-18

20231

INTAKE:  
 1 - 4" (5" PIPE)

PLUMBING:

DISCHARGE:  
 1 - 2 1/2"  
 1 - 1 1/2" X-LAY

TITLE:


RIGHT SIDE

DRAWING NO.:

FT-11034

SHEET 3 OF 4

REV 2

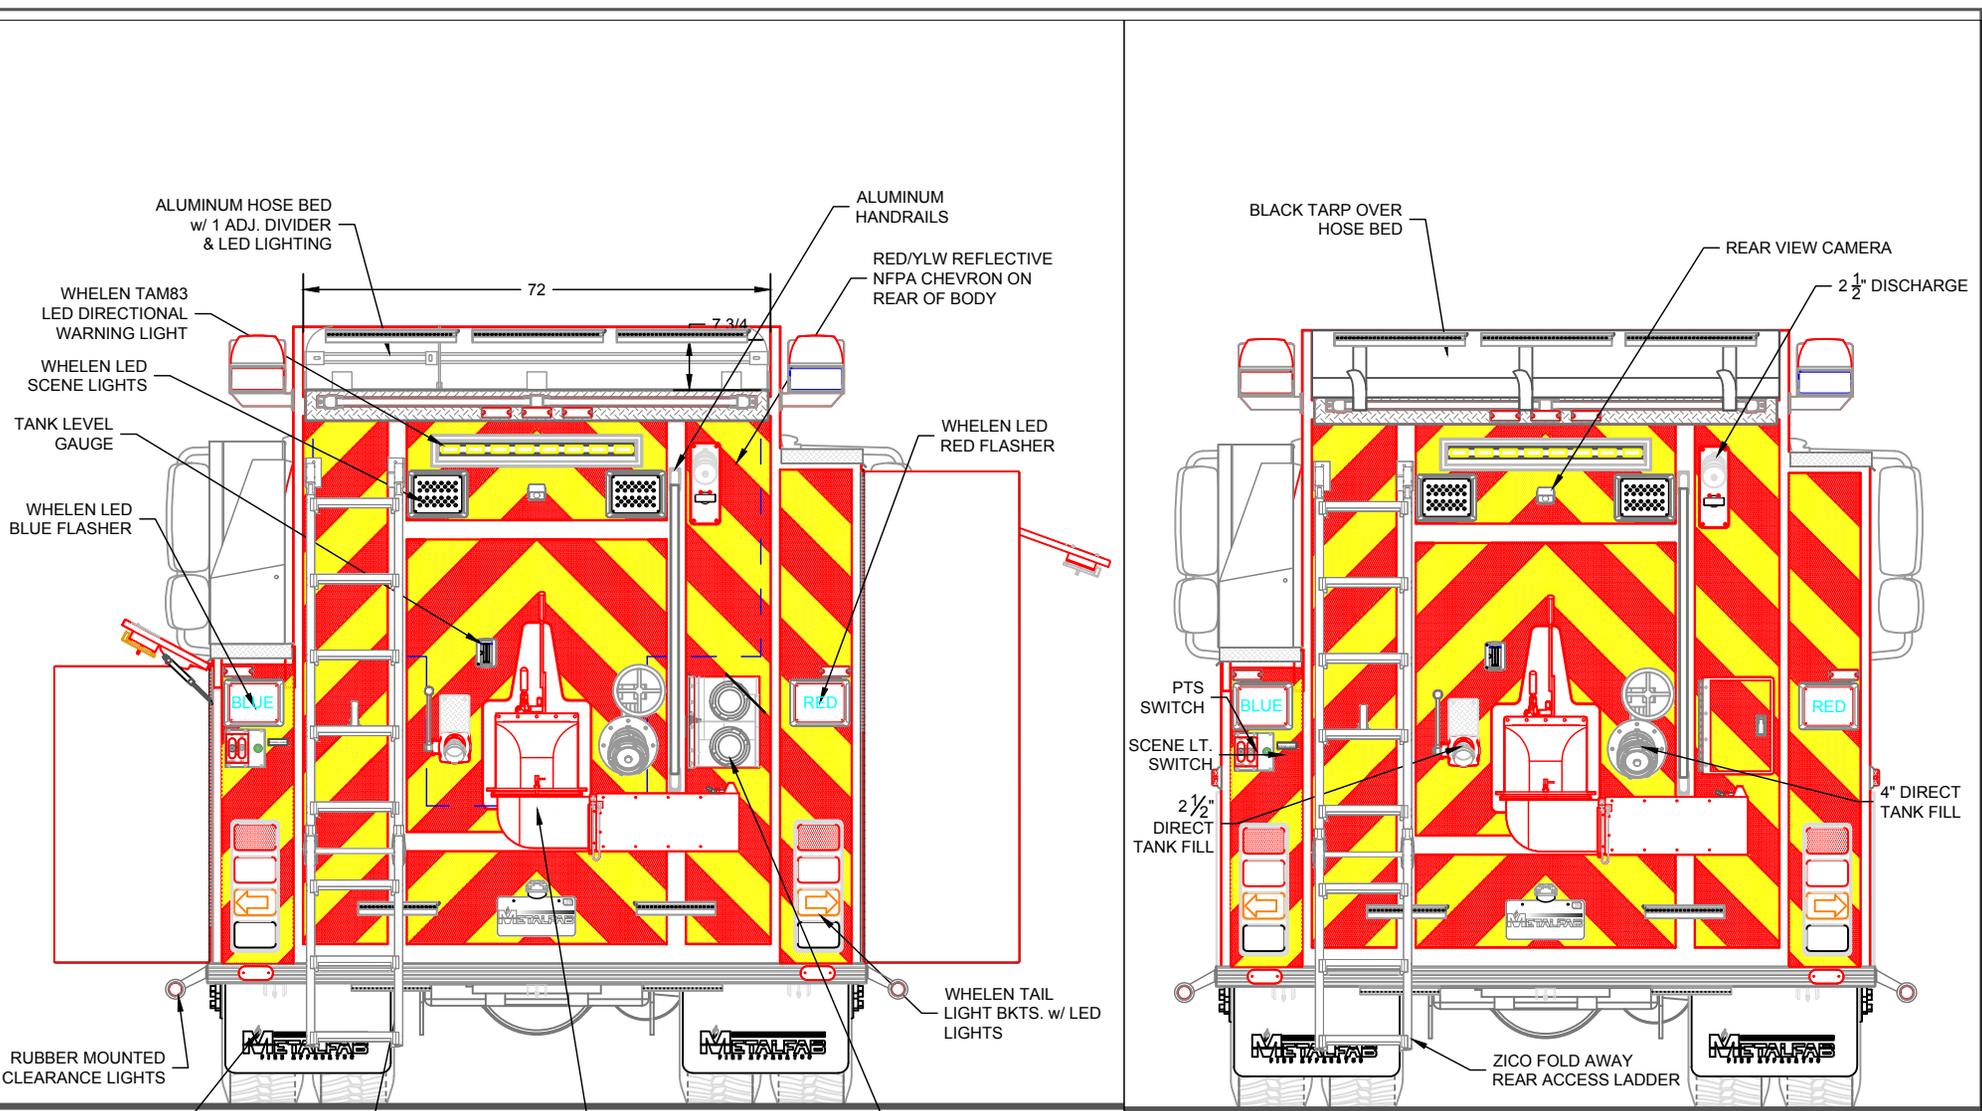


847 Central Street  
 Centreville, NB  
 E7K 2E8  
 1-800-561-0012  
 info@metalfabfiretrucks.com

CUSTOMER:		<b>GRAVENHURST FIRE DEPARTMENT</b>	
DRAWN BY:	T CULLINS	20231	
DATE:	02-01-18		

INTAKE:	PLUMBING:	DISCHARGE:
-----		2 1/2"

TITLE:	REAR
DRAWING NO.:	FT-11034
	SHEET 4 OF 4
	REV 2

ALL DIMENSIONS ARE IN INCHES & APPROXIMATE - VERT. DIMENSIONS ARE BASED ON 42" TOF