
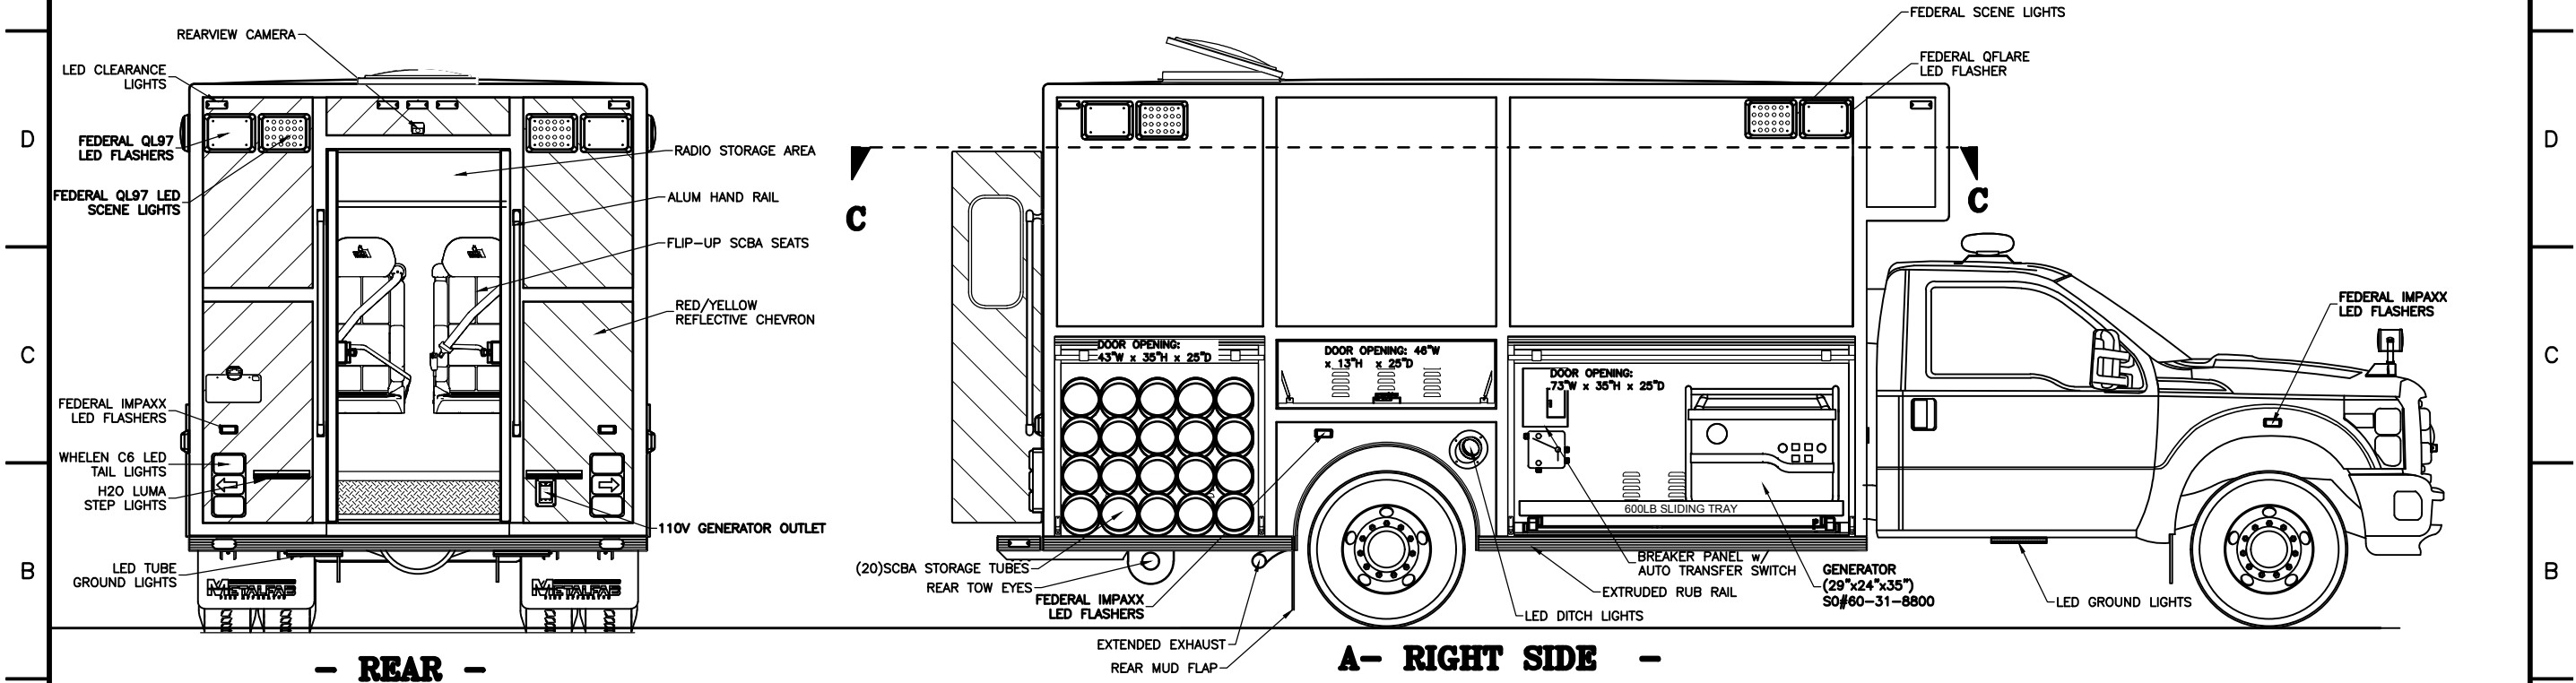


NOT SHOWN:  
- CONSOLE IN CAB

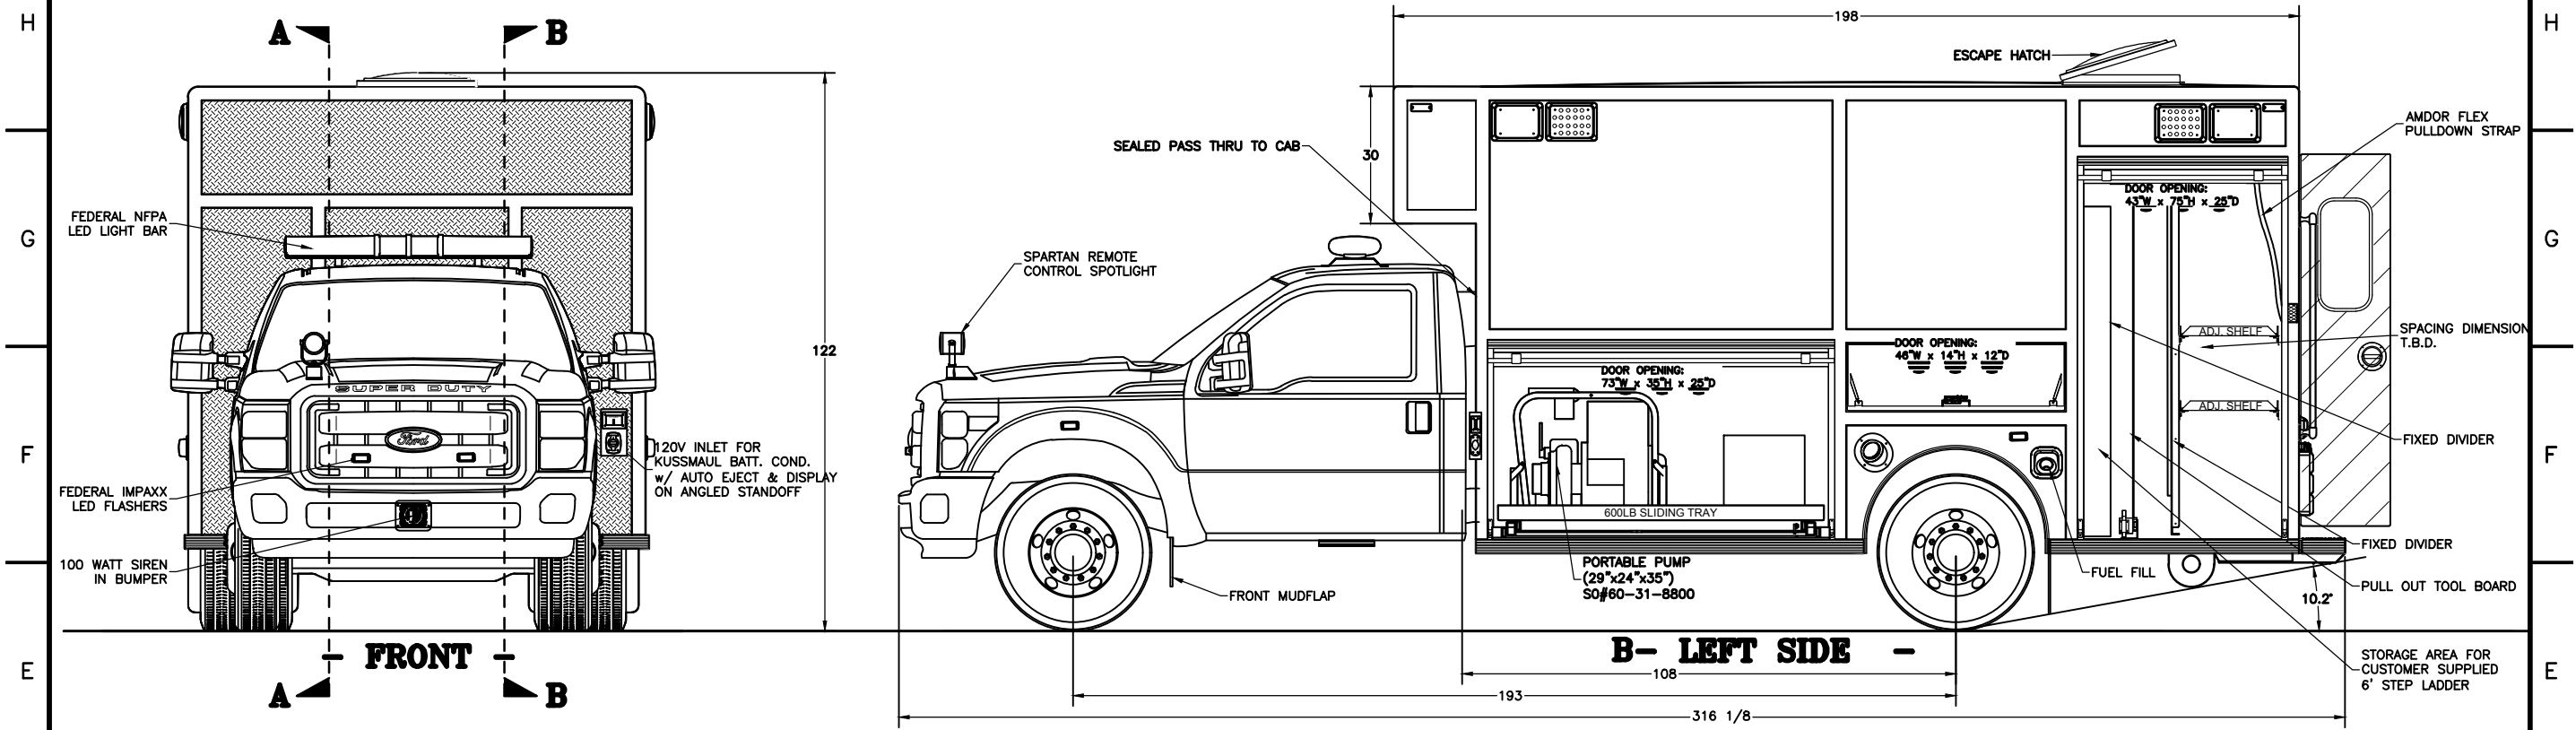

CHASSIS: CUSTOMER SUPPLIED FORD F-550 SD REG. CAB 4X4

REV	DESCRIPTION	BY	DATE
C	UPDATE TO SHOP ORDER	E SMITH	10-01-2018
B	UPDATE TO MARK UP	TEC	07-24-18
A	MARKED UP	E SMITH	06-14-2018
O	FIRST ISSUE		
REV	DESCRIPTION	BY	DATE

**KEMPTVILLE  
FIRE DEPARTMENT**  
JOB NO. 20463  
DRAWN BY E SMITH  
DATE 05-25-2018  
METALFAB LTD.  
847 CENTRAL ST. CENTREVILLE  
NB. CANADA E7K 2E8

TITLE **GENERAL ARRANGEMENT**

DRAWING NO. **FT-11080** REV **C**

-ALL ALUMINIUM CONSTRUCTION - ALL DIMENSIONS ARE IN INCHES