
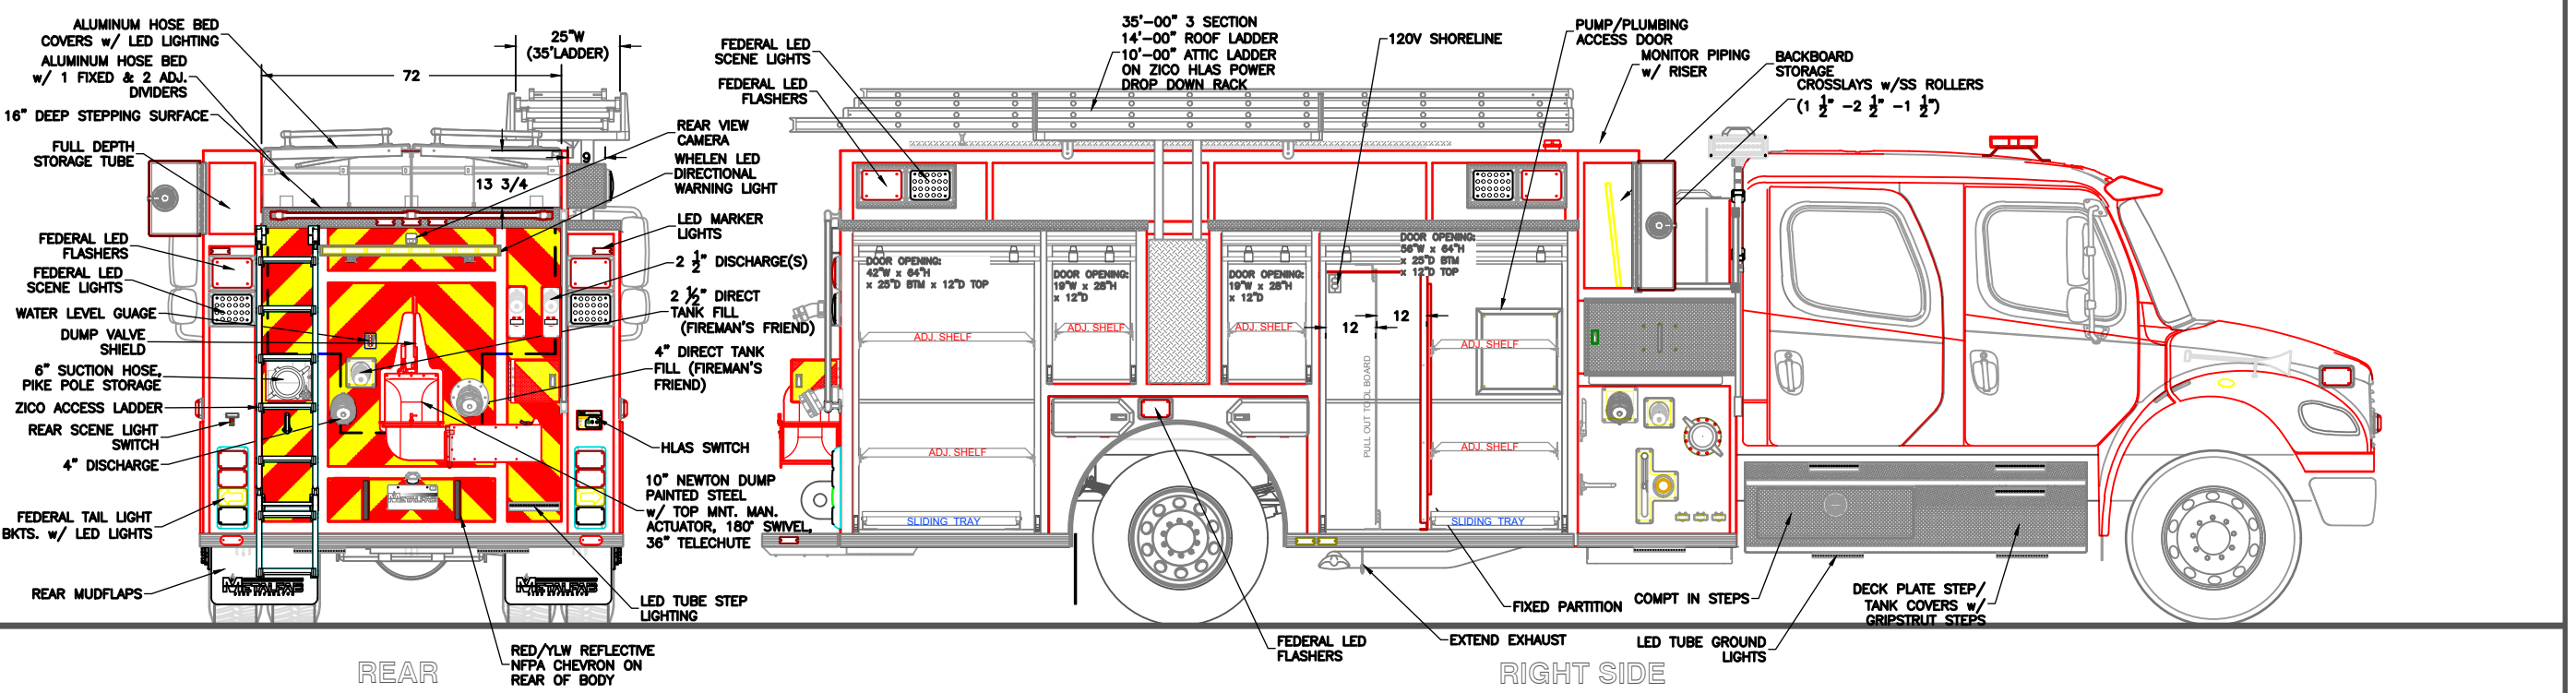


NOT SHOWN: CONSOLE IN CAB
5 ADJ. SHELVES
HEATER IN PUMPHOUSE
TFT HURRICANE MONITOR

REV	DESCRIPTION	BY	DATE
3	UPDATE TO MARK UP FOR C/O "C"	E SMITH	04-17-2019
2	UPDATE TO MARK UP FOR C/O "A"	TEC	02-14-19
1	UPDATE TO SHOP ORDER OCT-31-2018	E SMITH	11-05-2018
0	FIRST ISSUE		
	REVISIONS		

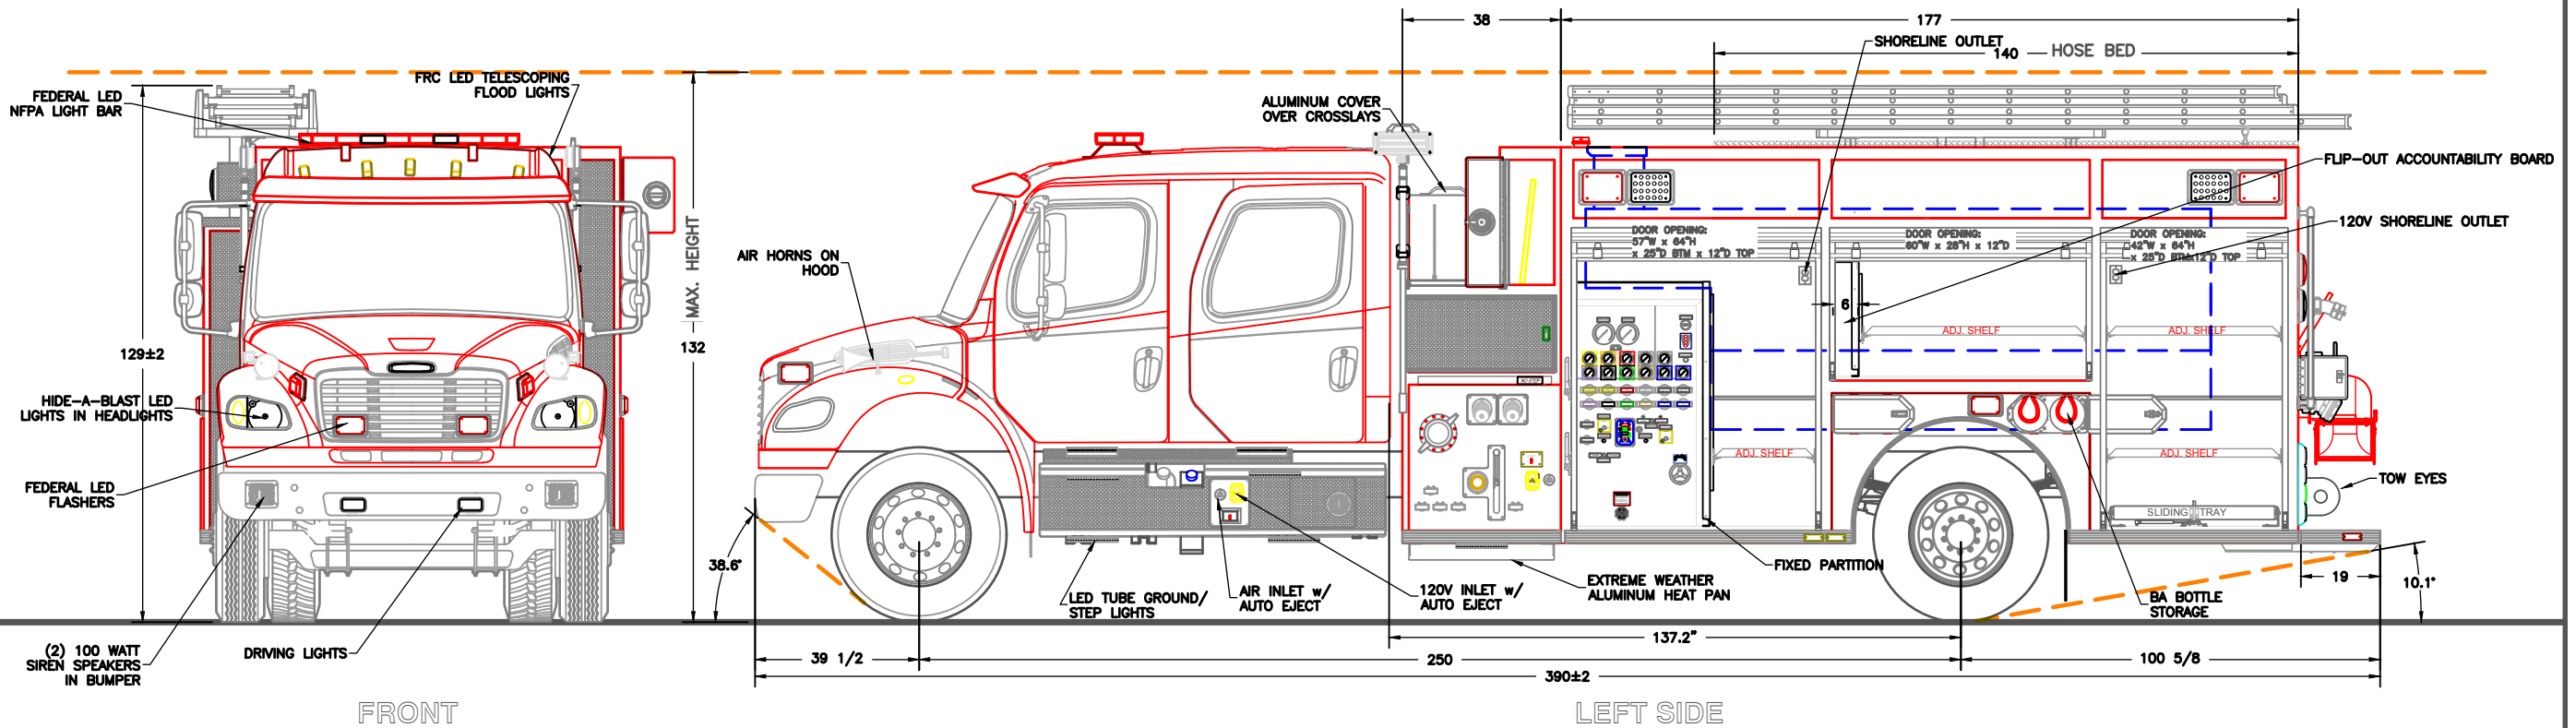

CHASSIS: FREIGHTLINER M2 106 4 DOOR
 PUMP: WATEROUS CXVPA 1050 IGPM PTO DRIVE
 TANK: 1200 Imp. Gal. POLYPROPYLENE
 1 - 20 Imp. Gal. FOAM CELL
 FOAM: FOAMPRO 1600

SUCTION: 1 - 6" LEFT (NO GATE)
 1 - 6" RIGHT (NO GATE)
 1 - 3" TANK TO PUMP (4" PIPE)
 1 - 2 1/2" LEFT
 1 - 2 1/2" RIGHT

DISCHARGES: 1 - 4" RIGHT
 1 - 4" REAR
 1 - 3" MONITOR
 2 - 2 1/2" LEFT
 2 - 2 1/2" REAR (LABEL ON REAR VIEW)
 1 - 2 1/2" RIGHT
 1 - 2 1/2" CROSSLAY (FOAM)
 1 - 2" TANK FILL
 2 - 1 1/2" CROSSLAWS (FOAM)

MUNICIPALITY OF
MAGNETAWAN
 JOB No. 20515
 DRAWN BY T CULLINS
 DATE 07-18-18
 METALFAB LTD.
 847 CENTRAL ST. CENTREVILLE
 NB. CANADA E7K 2E8

TITLE GENERAL ARRANGEMENT

DRAWING NO. FT-11092

REV 3

-ALL ALUMINUM CONSTRUCTION - ALL DIMENSIONS ARE IN INCHES & APPROXIMATE