
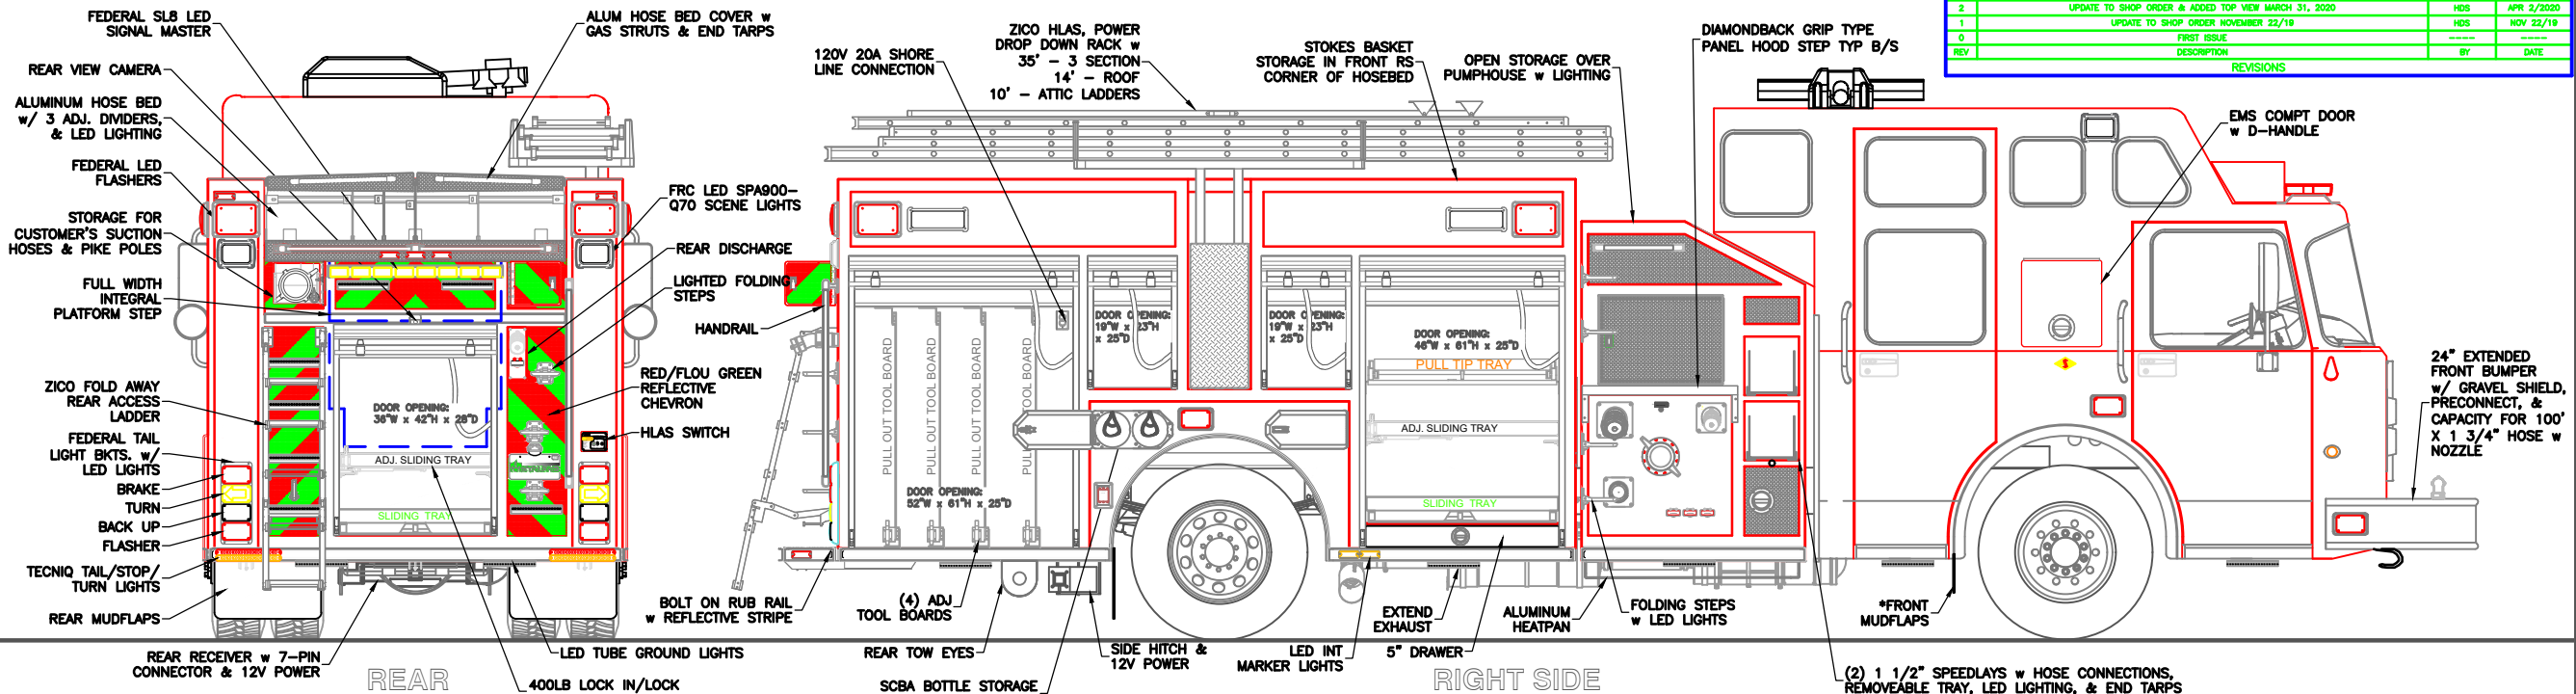


NOT SHOWN:
 KUSSMAUL PUMP PLUS BATT. COND.
 MASTER BATTERY DISCONNECT SWITCH
 SPARTAN V-MUX ELEC. SYSTEM
 FRC ENGINE GOVERNOR
 DOOR AJAR LIGHT IN CAB
 EQUIP RACK UNSTOWED LIGHT IN CAB
 INTERLOCKING TILE COMPT. FLOOR MATTING

REFLECTIVE STRIPING
 HEATER IN PUMP HOUSE
 BASKET STRETCHER (FRONT RS OF HOSEBED)
 & SPINE BOARD STORAGE
 ON SPOT CHAINS

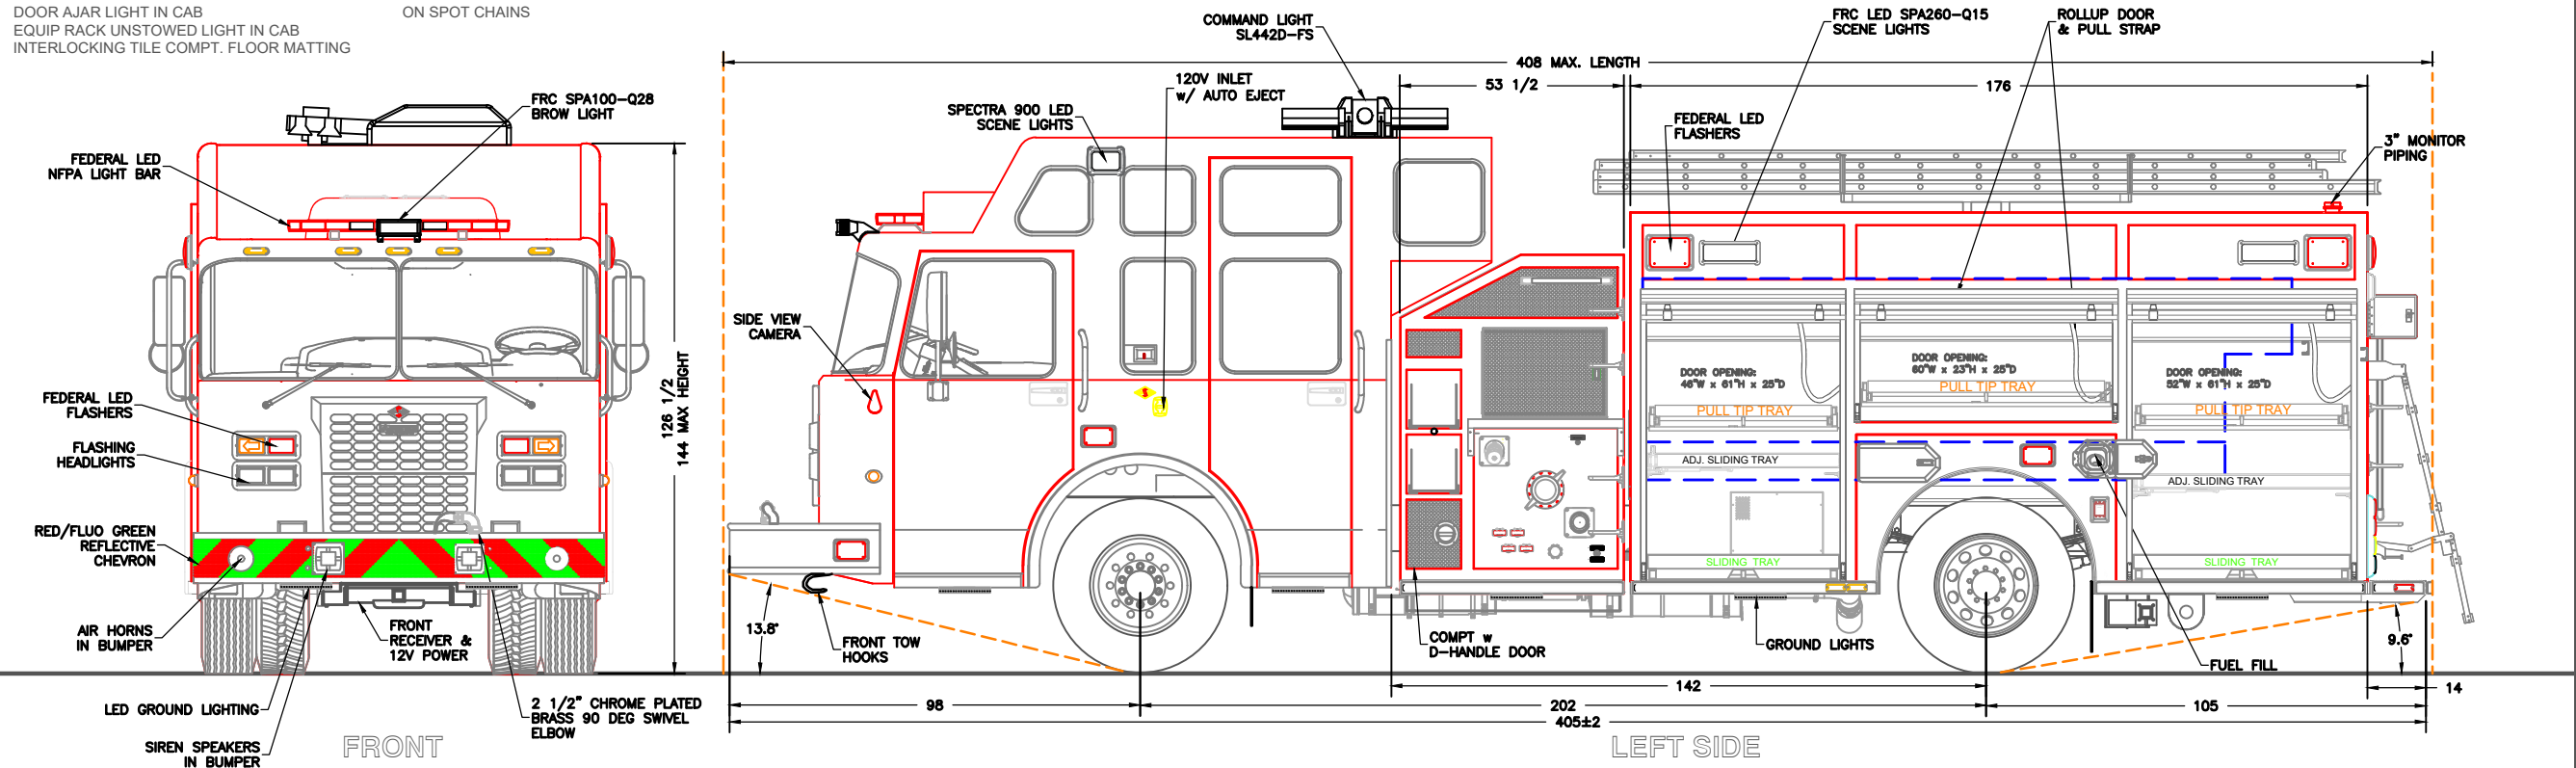

REV	DESCRIPTION	BY	DATE
3	UPDATE TO MARK UP APRIL 3, 2020	HDS	APR 21/2020
2	UPDATE TO SHOP ORDER & ADDED TOP VIEW MARCH 31, 2020	HDS	APR 2/2020
1	UPDATE TO SHOP ORDER NOVEMBER 22/19	HDS	NOV 22/19
0	FIRST ISSUE		
REVISIONS			

CHASSIS: SPARTAN METRO-STAR EMFD 20" ROOF
 PUMP: WATEROUS CSU 1500 IGPM MIDSHIP
 TANK: 835 Imp. Gal. POLYPROPYLENE
 1 - 20 Imp. Gal. FOAM CELL
 FOAM: FOAMPRO 2002

SUCTION: 1 - 6" LEFT (ELEC. GATE)
 1 - 6" RIGHT (ELEC. GATE)
 1 - 3" TANK TO PUMP
 1 - 2 1/2" LEFT
 1 - 2 1/2" RIGHT

DISCHARGES: 1 - 4" RIGHT (3" PIPING)
 1 - 3" MONITOR
 1 - 2 1/2" LEFT
 1 - 2 1/2" RIGHT
 1 - 2 1/2" REAR (FOAM) RS OF BODY
 1 - 2 1/2" FRONT (FOAM)

DISTRICT OF ELKFORD
 JOB No. 21226
 DRAWN BY T CULLINS
 DATE 07-05-19
 METALFAB LTD.
 847 CENTRAL ST. CENTREVILLE
 NB. CANADA E7K 2E8

TITLE GENERAL ARRANGEMENT

DRAWING NO. FT-11212 REV 2

-ALL ALUMINUM CONSTRUCTION - ALL DIMENSIONS ARE IN INCHES & APPROXIMATE