
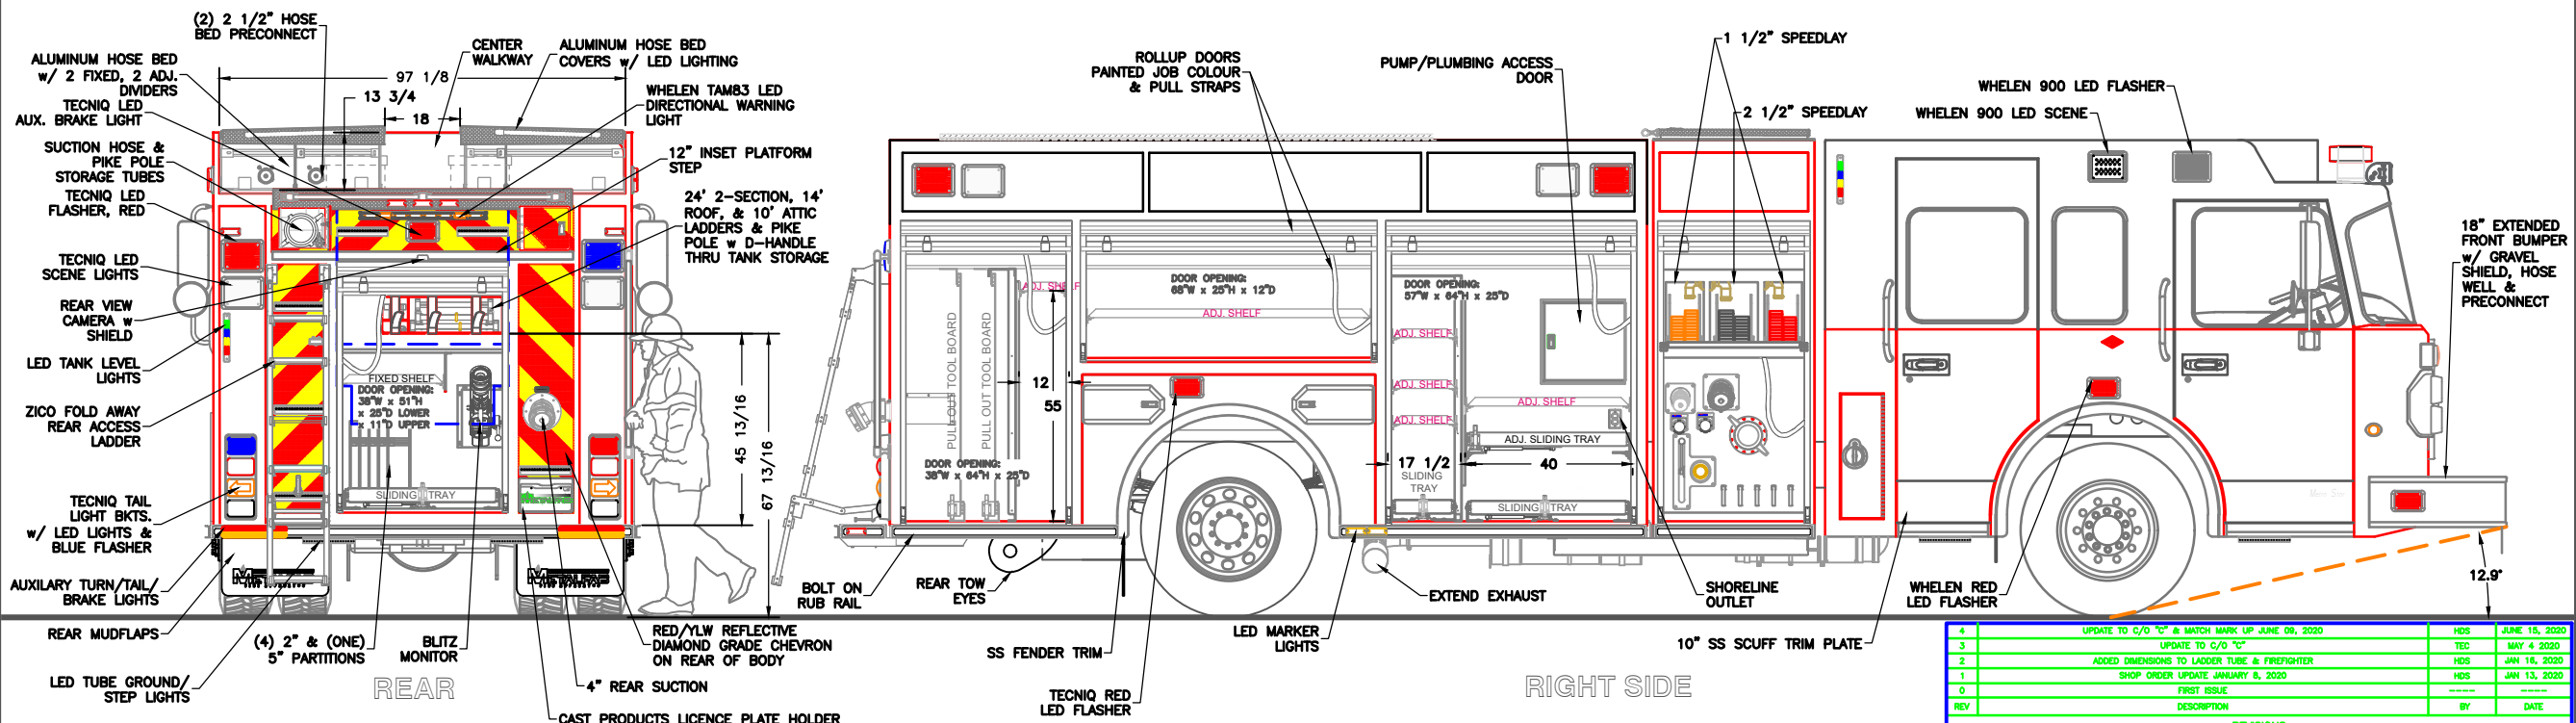


NOT SHOWN:

ULC & NFPA COMPLIANCE
TIRE PRESSURE INDICATORS
NON REMOVABLE KEY
BATTERY BOOST TERMINALS
MASTER BATTERY DISCONNECT
BACKUP ALARM
ANODES IN PLUMBING

SSRV
*HEAT EXCHANGER
DOOR AJAR WARNING LIGHT IN CAB
COMPT. FLOOR INTERLOCKING MATTING
KROWN UNDERCOAT
REFLECTIVE STRIPING

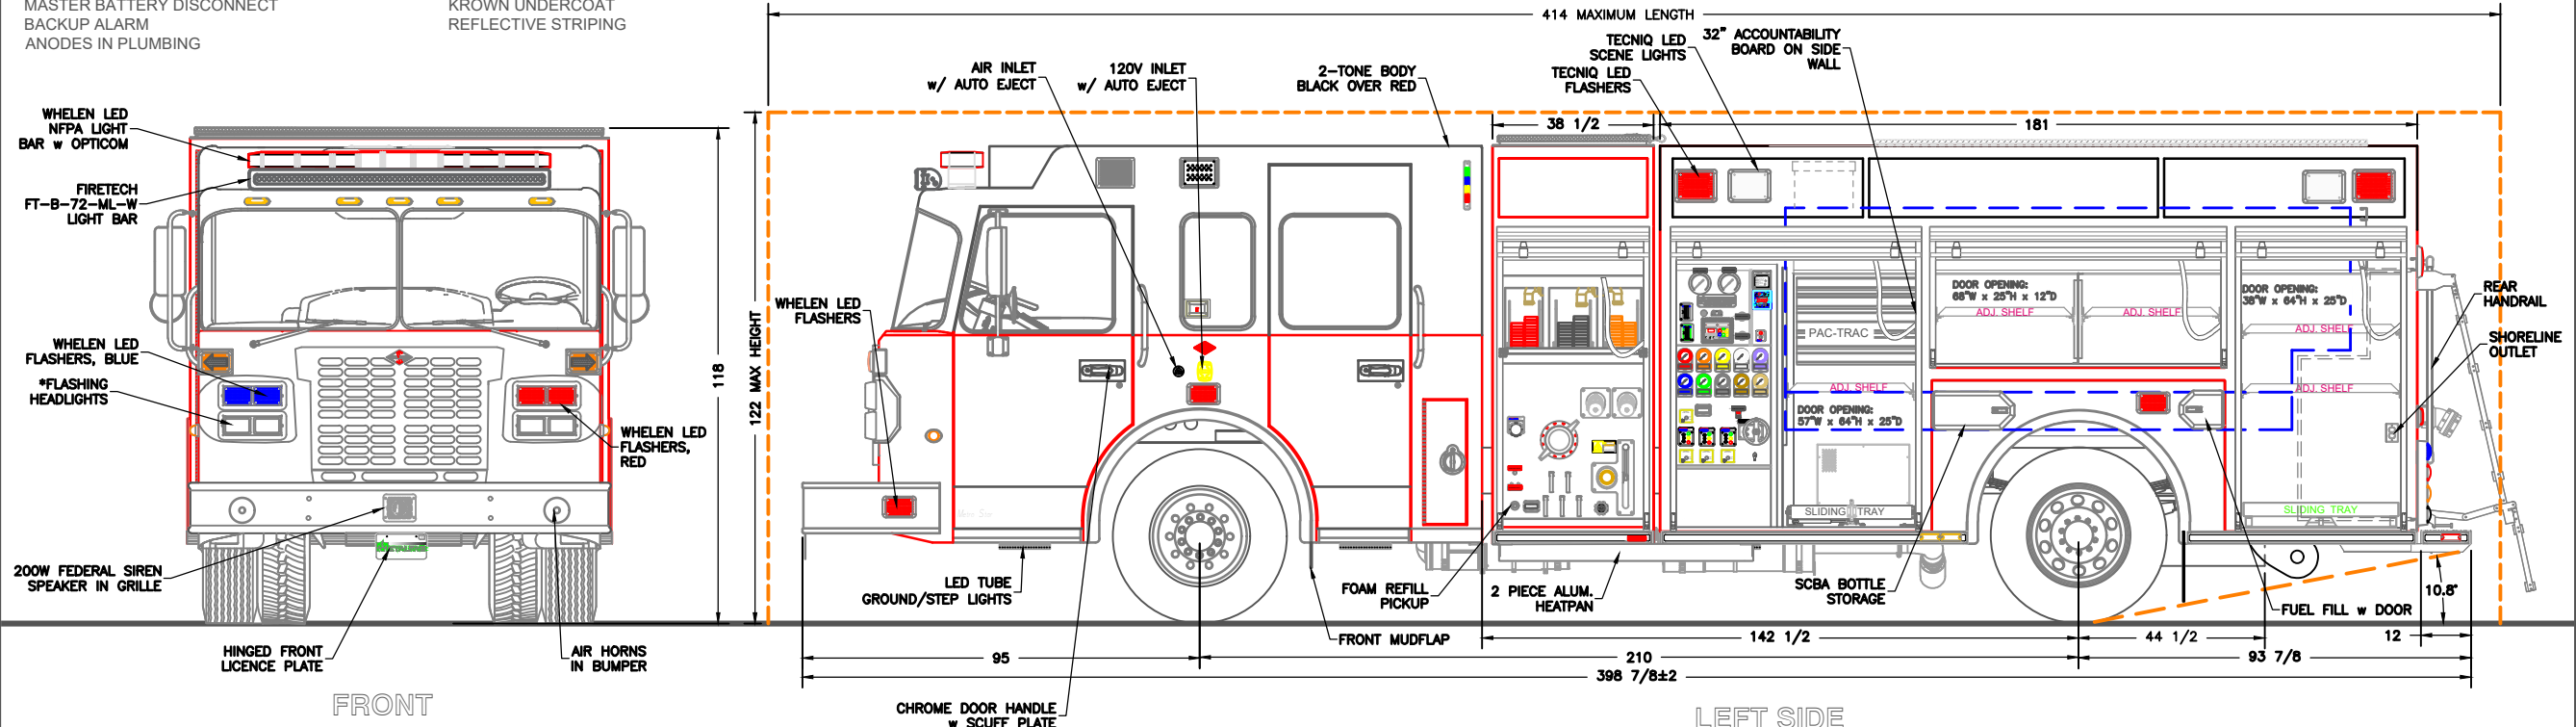

REV	DESCRIPTION	BY	DATE
4	UPDATE TO C/O "C" & MATCH MARK UP JUNE 09, 2020	HDS	JUNE 16, 2020
3	UPDATE TO C/O "C"	TEC	MAY 4, 2020
2	ADDED DIMENSIONS TO LADDER TUBE & FIREFIGHTER	HDS	JAN 16, 2020
1	SHOP ORDER UPDATE JANUARY 6, 2020	HDS	JAN 13, 2020
0	FIRST ISSUE		
REV	DESCRIPTION	BY	DATE

CHASSIS: SPARTAN METRO-STAR LFD 10" ROOF
PUMP: HALE DSD 1050 IGPM MIDSHIP
TANK: 700 Imp. Gal. POLYPROPYLENE
30 Imp. Gal. FOAM CELL
FOAM: FOAMPRO 2001

SUCTION: 1 - 6" LEFT (ELEC. GATE)
1 - 6" RIGHT (ELEC. GATE)
1 - 4" REAR (ELEC. GATE 4" PIPE)
1 - 4" TANK TO PUMP
1 - 2 1/2" LEFT
1 - 2 1/2" RIGHT

DISCHARGES: 1 - 4" RIGHT (3" VALVE)
2 - 2 1/2" LEFT
1 - 2 1/2" RIGHT
1 - 2 1/2" SPEEDLAY (FOAM)
2 - 2 1/2" REAR
1 - 2" TANK FILL
2 - 1 1/2" SPEEDLAY (FOAM)
1 - 1 1/2" TRASH LINE (FOAM)

COLLINGWOOD FIRE DEPARTMENT
JOB No. 21244
DRAWN BY T CULLINS
DATE 08-20-19

METALFAB LTD.
847 CENTRAL ST. CENTREVILLE
NB. CANADA E7K 2E8

TITLE GENERAL ARRANGEMENT
DRAWING NO. FT-11232 SHT 1 OF 3
REV 4

-ALL ALUMINUM CONSTRUCTION - ALL DIMENSIONS ARE IN INCHES & APPROXIMATE