
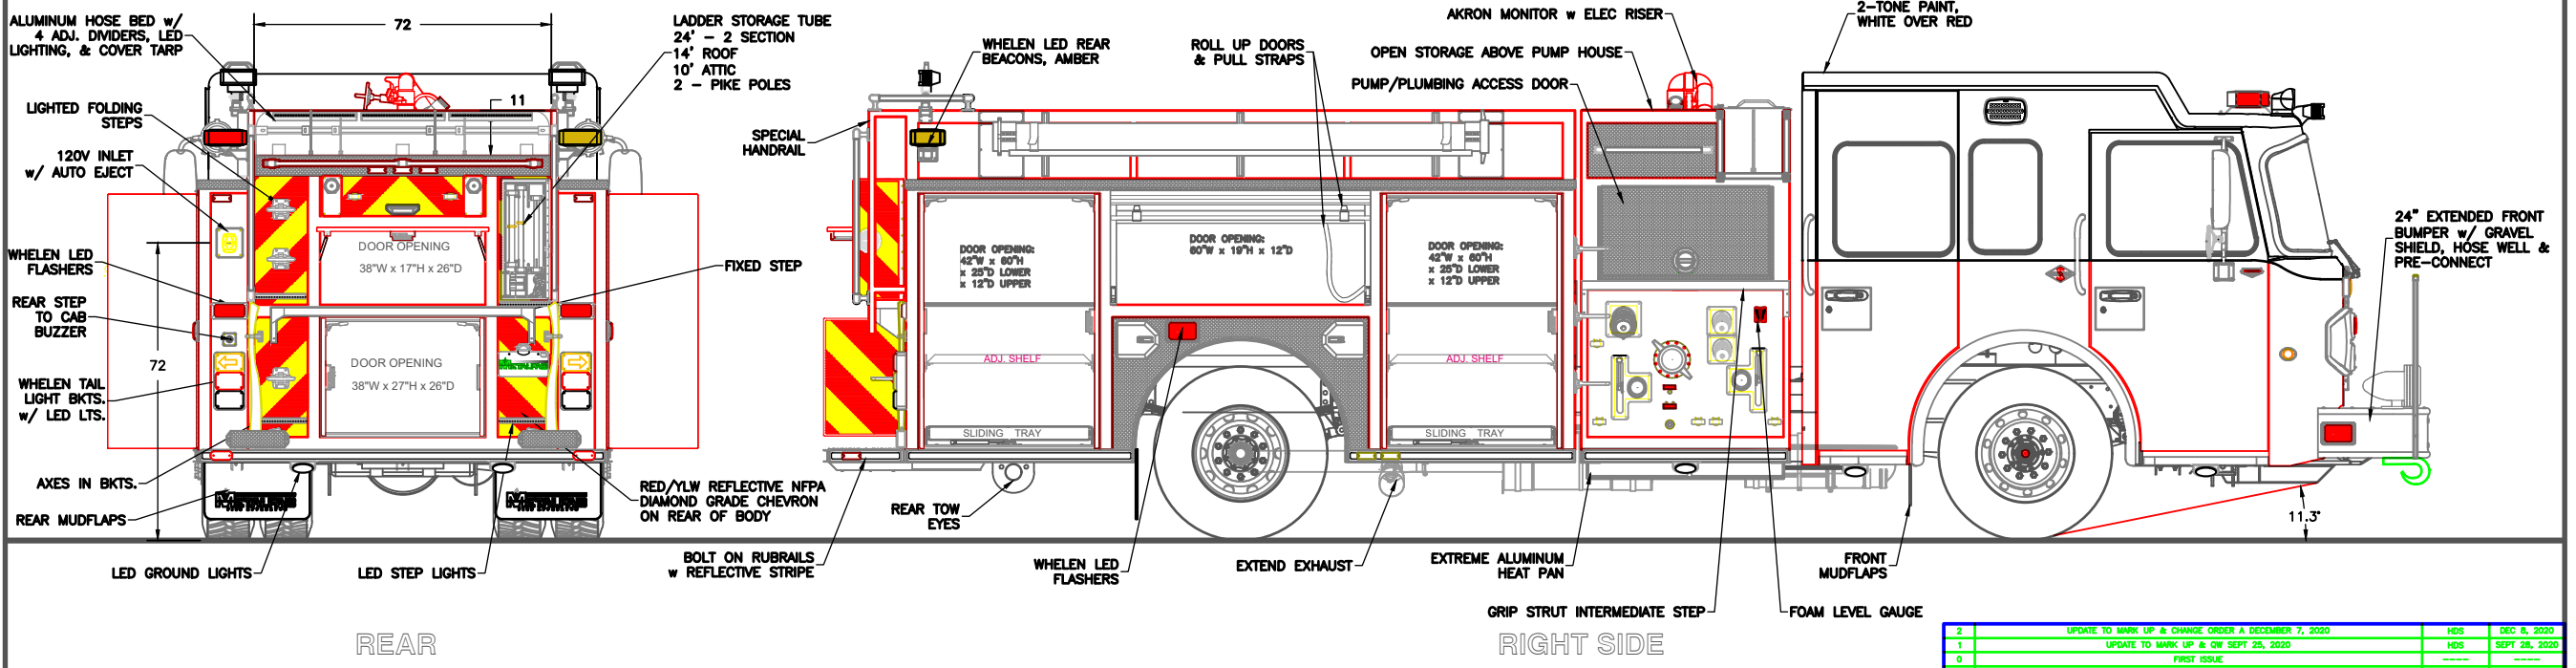


NOT SHOWN:

BATTERY BOOST TERMINALS
 MASTER BATTERY DISCONNECT SWITCH
 WELDON VMUX ELECTRICAL SYSTEM
 BACK UP ALARM
 MID SHIP PUMP WITH AIR SHIFT

CLASS 1 TPG+ENGINE GOVERNOR
 1- SSRV
 HEAT EXCHANGER
 LED TUBE COMPT. LIGHTS
 REFLECTIVE STRIPING

1-BLACK TARP OVER HOSE BED
 2- BLACK END TARPS OVER CROSSLAYS
 INTERLOCKING TILE COMPT. FLOOR MATTING
 UNDERCOAT VEHICLE (KROWN)
 FEDERAL 100 WATT SIREN

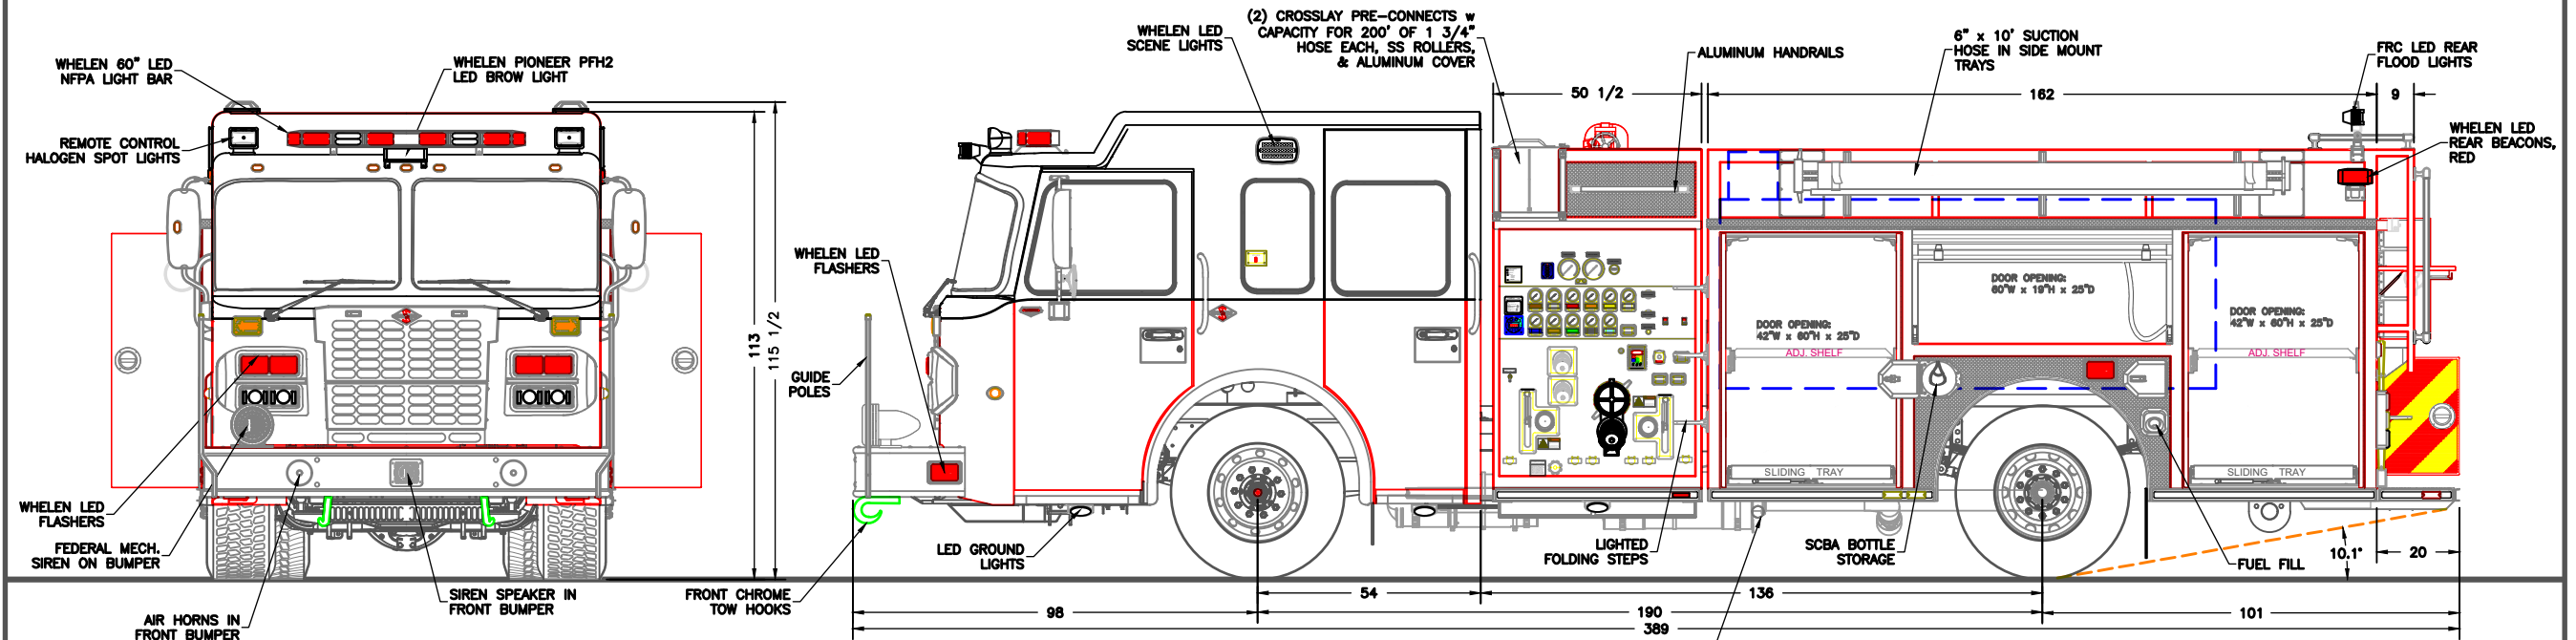

CHASSIS: SPARTAN METRO-STAR MFD 10" ROOF
 PUMP: WATEROUS CSU 1500 IGPM SPLIT-SHAFT
 TANK: 500 Imp. Gal. POLYPROPYLENE
 30 Imp. Gal. FOAM CELL
 FOAM: FOAMPRO 2002

SUCTION: 1 - 6" LEFT (NO GATE)
 1 - 6" RIGHT (NO GATE)
 2 - 2 1/2" LEFT
 2 - 2 1/2" RIGHT
 1 - 3" TANK TO PUMP

DISCHARGES: 1 - 4" RIGHT (3" VALVE)
 1 - 3" MONITOR
 2 - 2 1/2" LEFT
 2 - 2 1/2" RIGHT
 2 - 2 1/2" REAR (FOAM)
 2 - 2" CROSSLAYS (FOAM)
 1 - 2" TANK FILL

REV	DESCRIPTION	BY	DATE
2	UPDATE TO MARK UP & CHANGE ORDER A DECEMBER 7, 2020	HDS	DEC 8, 2020
1	UPDATE TO MARK UP & CW SEPT 25, 2020	HDS	SEPT 28, 2020
0	FIRST ISSUE		

REVISIONS	
REV	DESCRIPTION

ST. JOHN'S FIRE DEPARTMENT	TITLE GENERAL ARRANGEMENT
JOB No. 21696/21697	
DRAWN BY T CULLINS	
DATE 06-22-20	METALFAB LTD. 847 CENTRAL ST. CENTREVILLE NB. CANADA E7K 2E8
DRAWING NO. FT-11355	REV 2

-ALL ALUMINUM CONSTRUCTION - ALL DIMENSIONS ARE IN INCHES & APPROXIMATE