
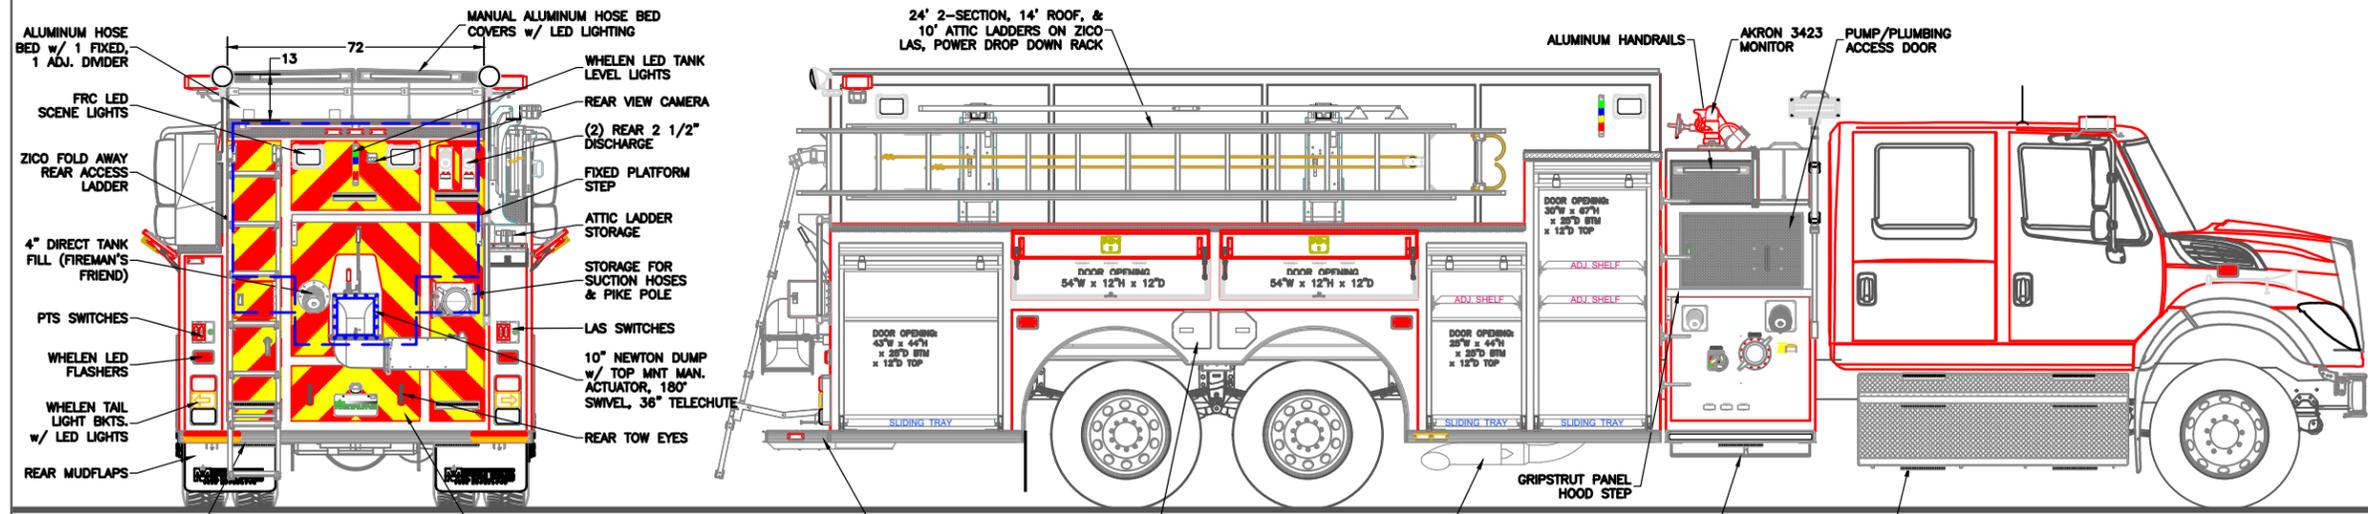


NOT SHOWN:  
 TIRE PRESSURE INDICATORS  
 NON REMOVABLE KEY  
 CONSOLE IN CAB  
 \*MASTER BATTERY DISCONNECT  
 \*BACKUP ALARM  
 \*HEAT EXCHANGER  
 (2) 120V SHORELINE IN CAB

KUSSMAUL PUMP PLUS  
 DIAMOND LOGIC ESM  
 ENGINE COMPT. LIGHT(S)  
 ANODES IN PIPING  
 FEDERAL PA300 100W SIREN  
 LED TUBE COMPT. LIGHT(S)  
 DOOR AJAR WARNING LIGHT

TURTLE TILE COMPT. FLOOR MATTING  
 KROWN UNDERCOAT  
 REFLECTIVE STRIPING  
 HEATER IN PUMPHOUSE  
 HALE ELECTRIC PRIMER  
 MID SHIP PUMP w/ AIR SHIFT  
 FRC ENGINE GOVERNOR

(2)EQUIPMENT RACK UNSTOWED LIGHTS  
 (3) SSRV  
 DASH CAM FRONT  
 (2) HOSE WRENCHES  
 (ONE) PICK HEAD AXE  
 (ONE) FLAT HEAD AXE  
 (5) HELMET HOLDERS

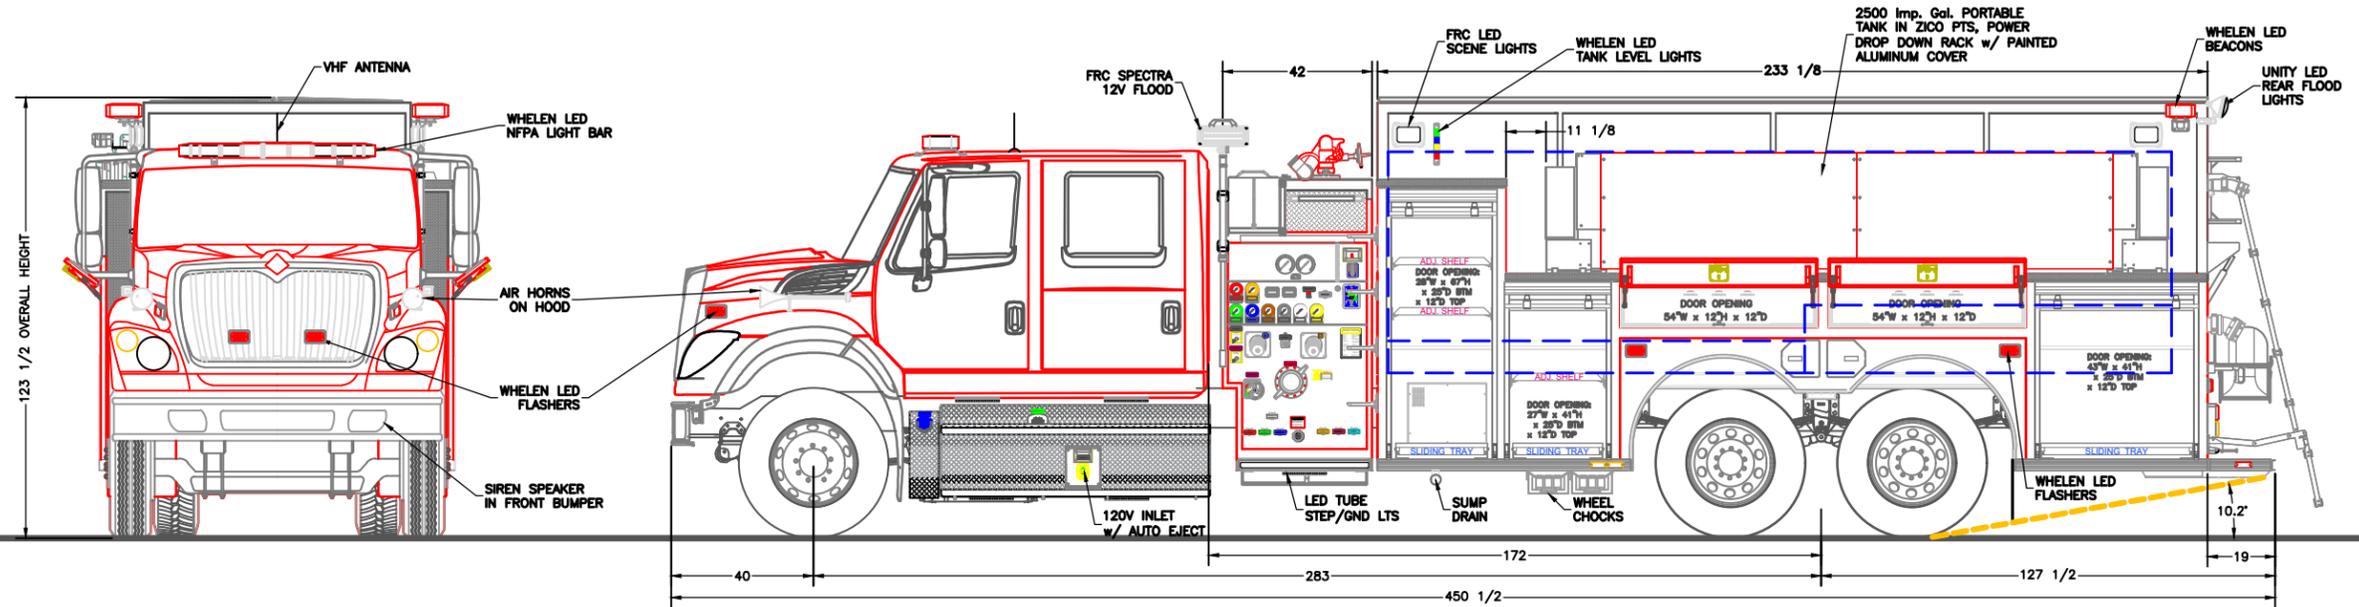

CHASSIS: INTERNATIONAL HV613 4 DOOR TANDEM  
 PUMP: HALE QMAX 1250 IGPM MIDSHIP  
 TANK: 2500 Imp. Gal POLYPROPYLENE  
 FOAM: N/A

SUCTION: 1 - 6" LEFT (MANUAL GATE)  
 1 - 6" RIGHT (MANUAL GATE)  
 1 - 3" TANK TO PUMP  
 1 - 2 1/2" LEFT

DISCHARGES: 1 - 4" RIGHT  
 1 - 3" MONITOR  
 2 - 2 1/2" LEFT  
 1 - 2 1/2" RIGHT  
 2 - 2 1/2" REAR  
 1 - 2 1/2" TANK FILL  
 2 - 1 1/2" CROSSLAYS

-ALL ALUMINUM CONSTRUCTION - ALL DIMENSIONS ARE IN INCHES & APPROXIMATE

REV	DESCRIPTION	BY	DATE
A	UPDATE TO MARK UP	HDS	JULY 14, 2020
0	FIRST ISSUE		
REV	DESCRIPTION	BY	DATE

REVISIONS

CROSS ROADS FIRE ASSOCIATION	TITLE GENERAL ARRANGEMENT
PROPOSAL	
DRAWN BY HDS	
DATE JUNE 24, 2020	DRAWING NO. FT-11356
METALFAB LTD. 847 CENTRAL ST. CENTREVILLE NB. CANADA E7K 2E8	REV B