



NOT SHOWN:  
CAN-ULC S515-13  
MASTER BATTERY DISCONNECT SWITCH  
BACK UP ALARM

WELDON V-MUX ELECTRIC SYSTEM MGMT  
KUSSMALL BATTERY CONDITIONER  
ENGINE COMPARTMENT LIGHTING

100 WATT SIREN  
DOOR AJAR WARNING LIGHT IN CAB  
CONSOLE IN CAB

LED TUBE LIGHTING IN COMPARTMENTS  
TURTLE TILE COMPT FLOOR MATTING

KROWN UNDERCOATING  
REFLECTIVE STRIPING

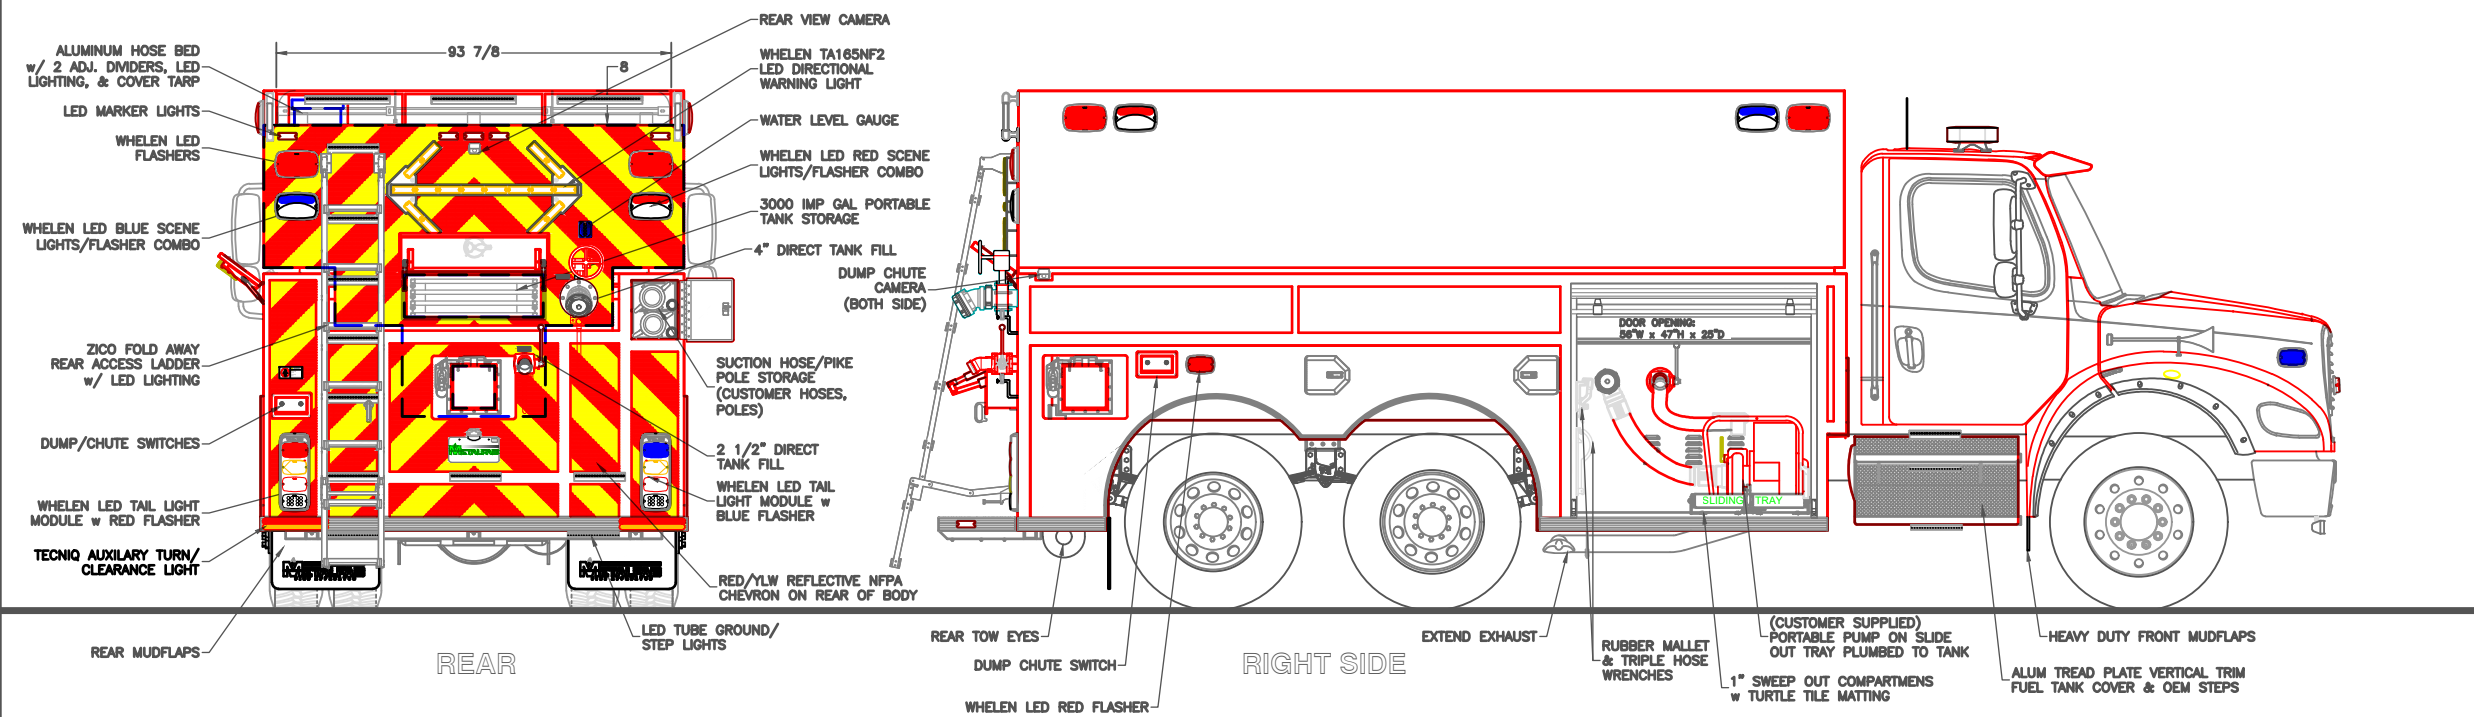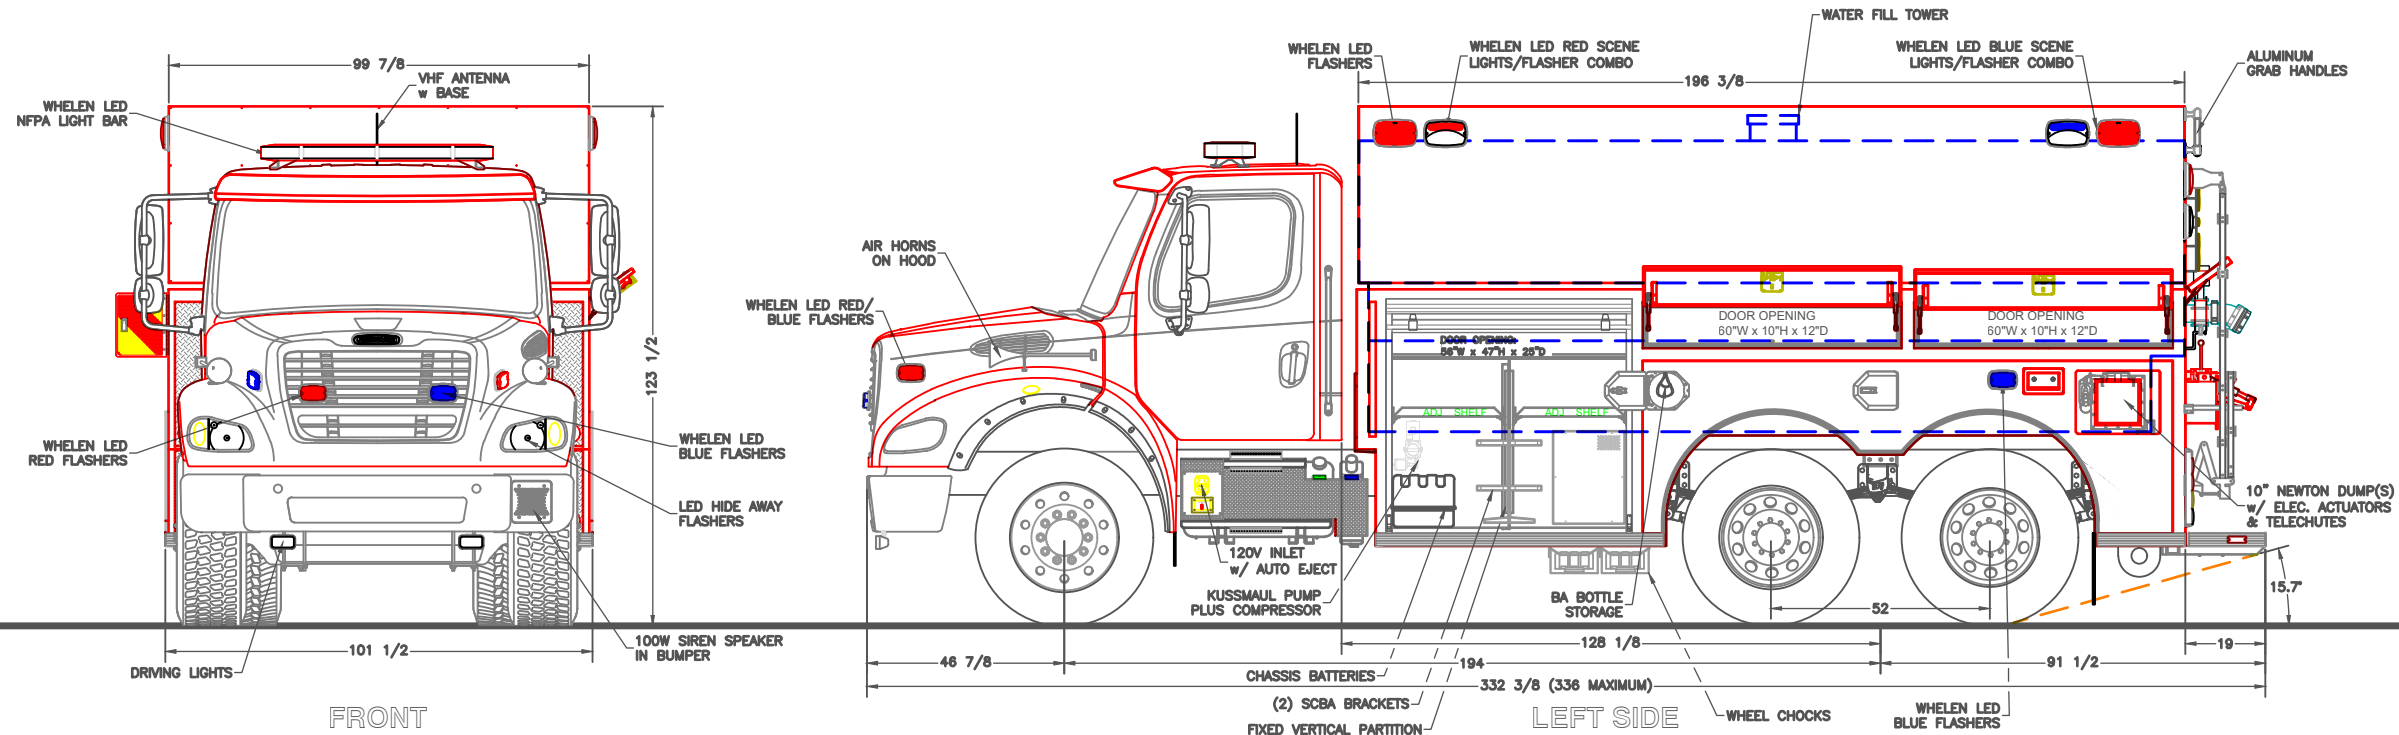

CHASSIS: FREIGHTLINER M2 112 2 DOOR  
PUMP: 18 HP CET PORTABLE (CUSTOMER SUPPLIED)  
TANK: 2900 Imp. Gal. POLYPROPYLENE

SUCTION: 1 - 3" TANK TO PUMP

DISCHARGES: 1 - 2 1/2" TANK FILL

FOAM: N/A

| REV | DESCRIPTION                                 | BY  | DATE         |
|-----|---|-----|--------------|
| 2   | UPDATE TO MARK UP & TO MATCH CHANGE ORDER A | HDS | DEC 14, 2021 |
| A   | UPDATE TO MARK UP TO MATCH RFP              | HDS | APR 1, 2021  |
| 0   | FIRST ISSUE                                 |     |              |
| REV | DESCRIPTION                                 | BY  | DATE         |

NORTH FRONTENAC  
FIRE DEPARTMENT

22170  
DRAWN BY T CULLINS  
DATE 01-19-21

METALFAB LTD.  
847 CENTRAL ST. CENTREVILLE  
NB. CANADA E7K 2E8

TITLE GENERAL ARRANGEMENT



DRAWING NO. FT-11448  
REV 2

-ALL ALUMINUM CONSTRUCTION - ALL DIMENSIONS ARE IN INCHES & APPROXIMATE