
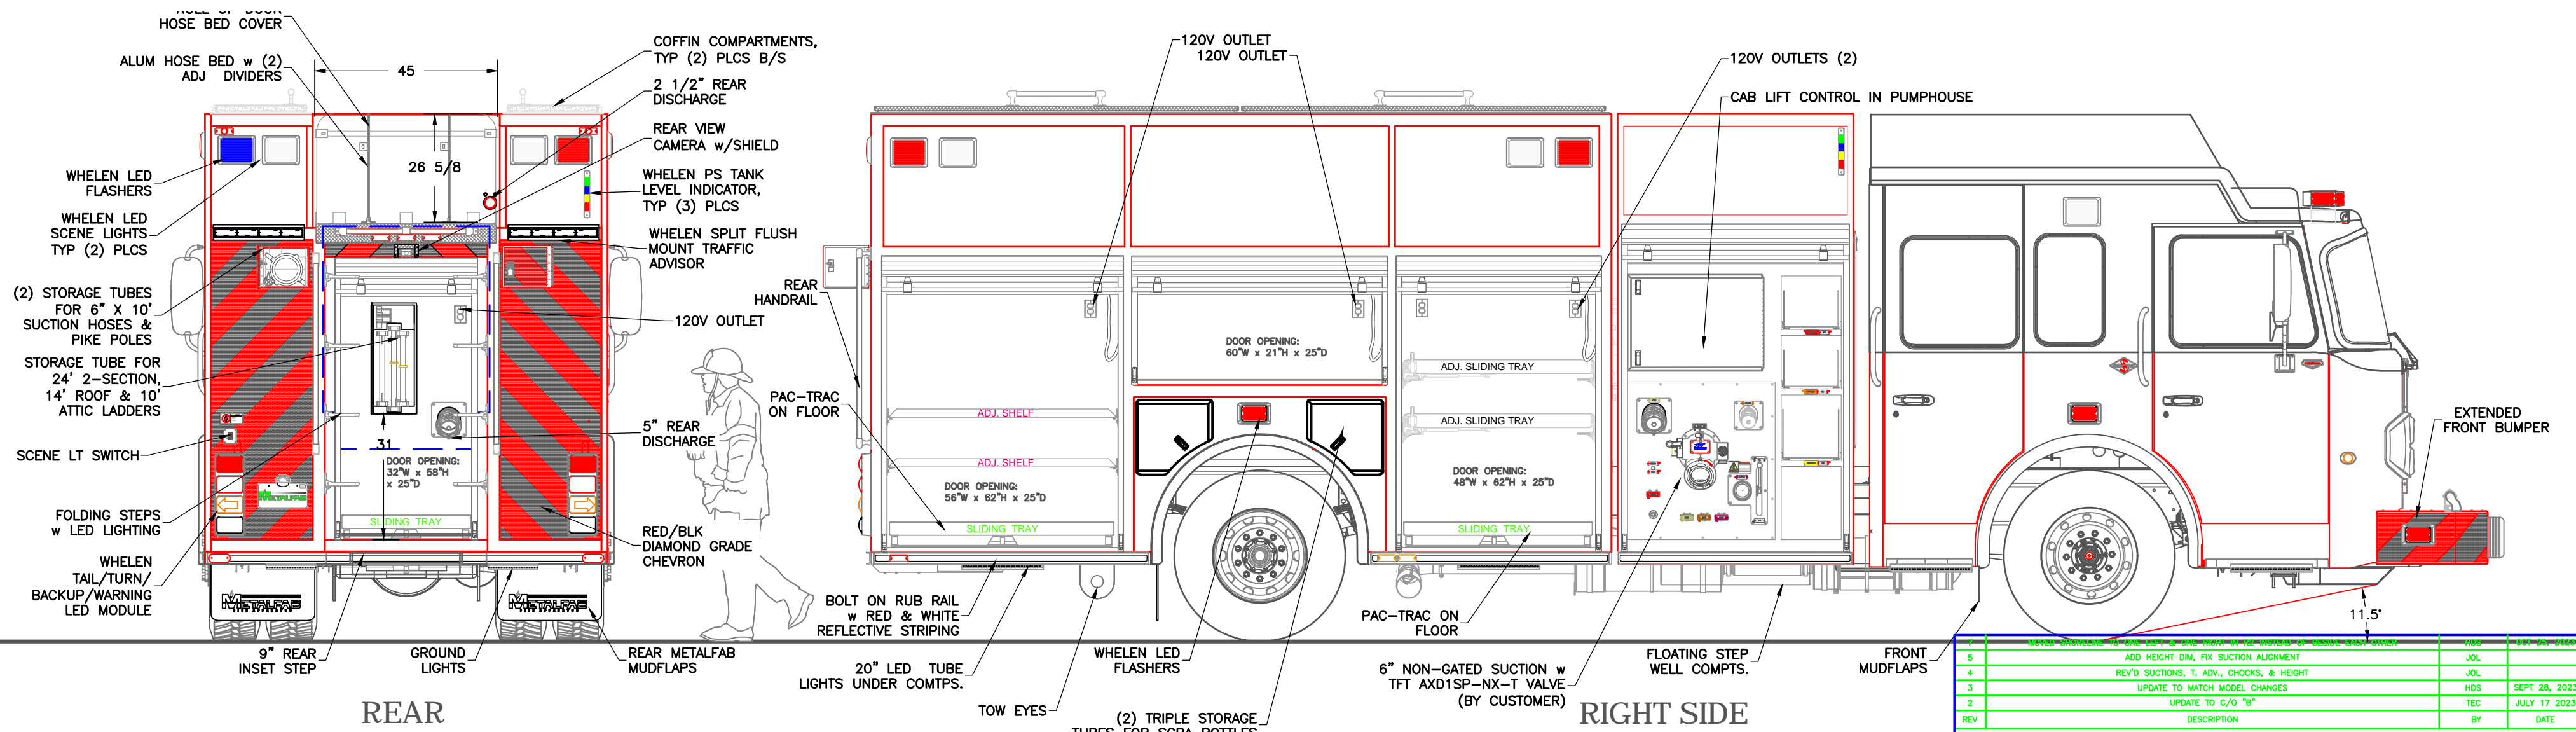


NOT SHOWN: CLASS 1 TPG+ ENGINE GOVERNOR
 KUSSMAUL LPC 40 BATTERY CONDITIONER
 HEAT EXCHANGER
 PUMP COOLER
 SSRV

TRIDENT AIR PRIMER
 MASTER BATTERY DISCONNECT
 LED TUBE COMPARTMENT LIGHTING

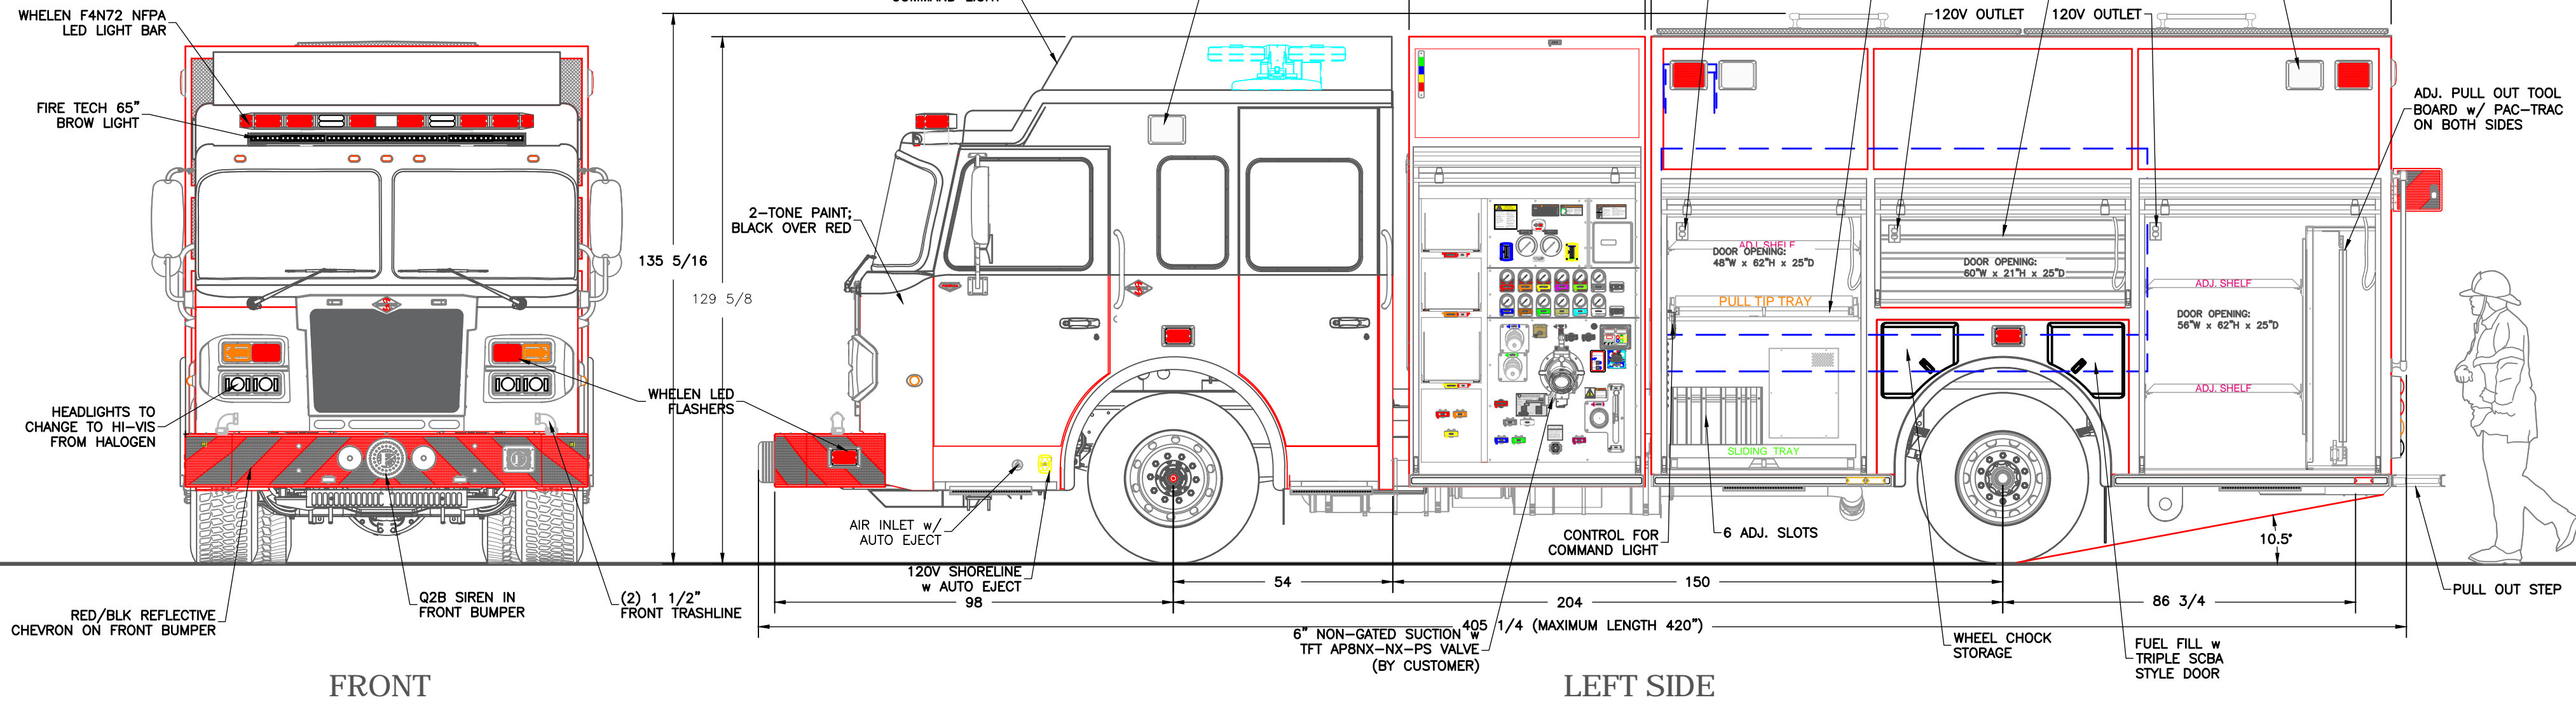

REV	DESCRIPTION	BY	DATE
5	ADDED HEIGHT DIM. FIX SUCTION ALIGNMENT	JOL	09/15/2022
4	REV'D SUCTIONS, T. ADV., CHOCKS, & HEIGHT	JOL	
3	UPDATE TO MATCH MODEL CHANGES	HDS	SEPT 28, 2023
2	UPDATE TO C/O "B"	TEC	JULY 17, 2023
1			

CHASSIS: SPARTAN FC94 MFD 10" RAISED ROOF
 PUMP: WATEROUS CSU 2000 US GPM
 TANK: 750 US GAL POLYPROPYLENE
 1-35 US GAL FOAM CELL
 FOAM: FOAMPRO 2001

SUCTIONS: 1 - 6" LEFT (NOT GATED)
 1 - 6" RIGHT (NOT GATED)
 1 - 3" TANK TO PUMP
 1 - 2 1/2" LEFT
 1 - 2 1/2" RIGHT

DISCHARGES: 1 - 5" RIGHT
 1 - 5" REAR
 1 - 3" MONITOR
 1 - 2 1/2" TANK FILL
 2 - 2 1/2" LEFT
 1 - 2 1/2" RIGHT

1 - 2 1/2" REAR
 1 - 2 1/2" SPEEDLAY (FOAM)
 2 - 1 1/2" SPEEDLAY (FOAM)
 2 - 1 1/2" TRASHLINE (FOAM)


OSWEGO TOWN
 FIRE DEPARTMENT
 JOB No. 22947
 DRAWN BY HDS
 DATE DEC 13, 2022
 METALFAB LTD.
 847 CENTRAL ST. CENTREVILLE
 NB. CANADA E7K 2E8

TITLE GENERAL ARRANGEMENT

DRAWING NO. FT-11610 SHT 1 OF 3


REV 7

-ALL ALUMINUM CONSTRUCTION - ALL DIMENSIONS ARE IN INCHES & APPROXIMATE

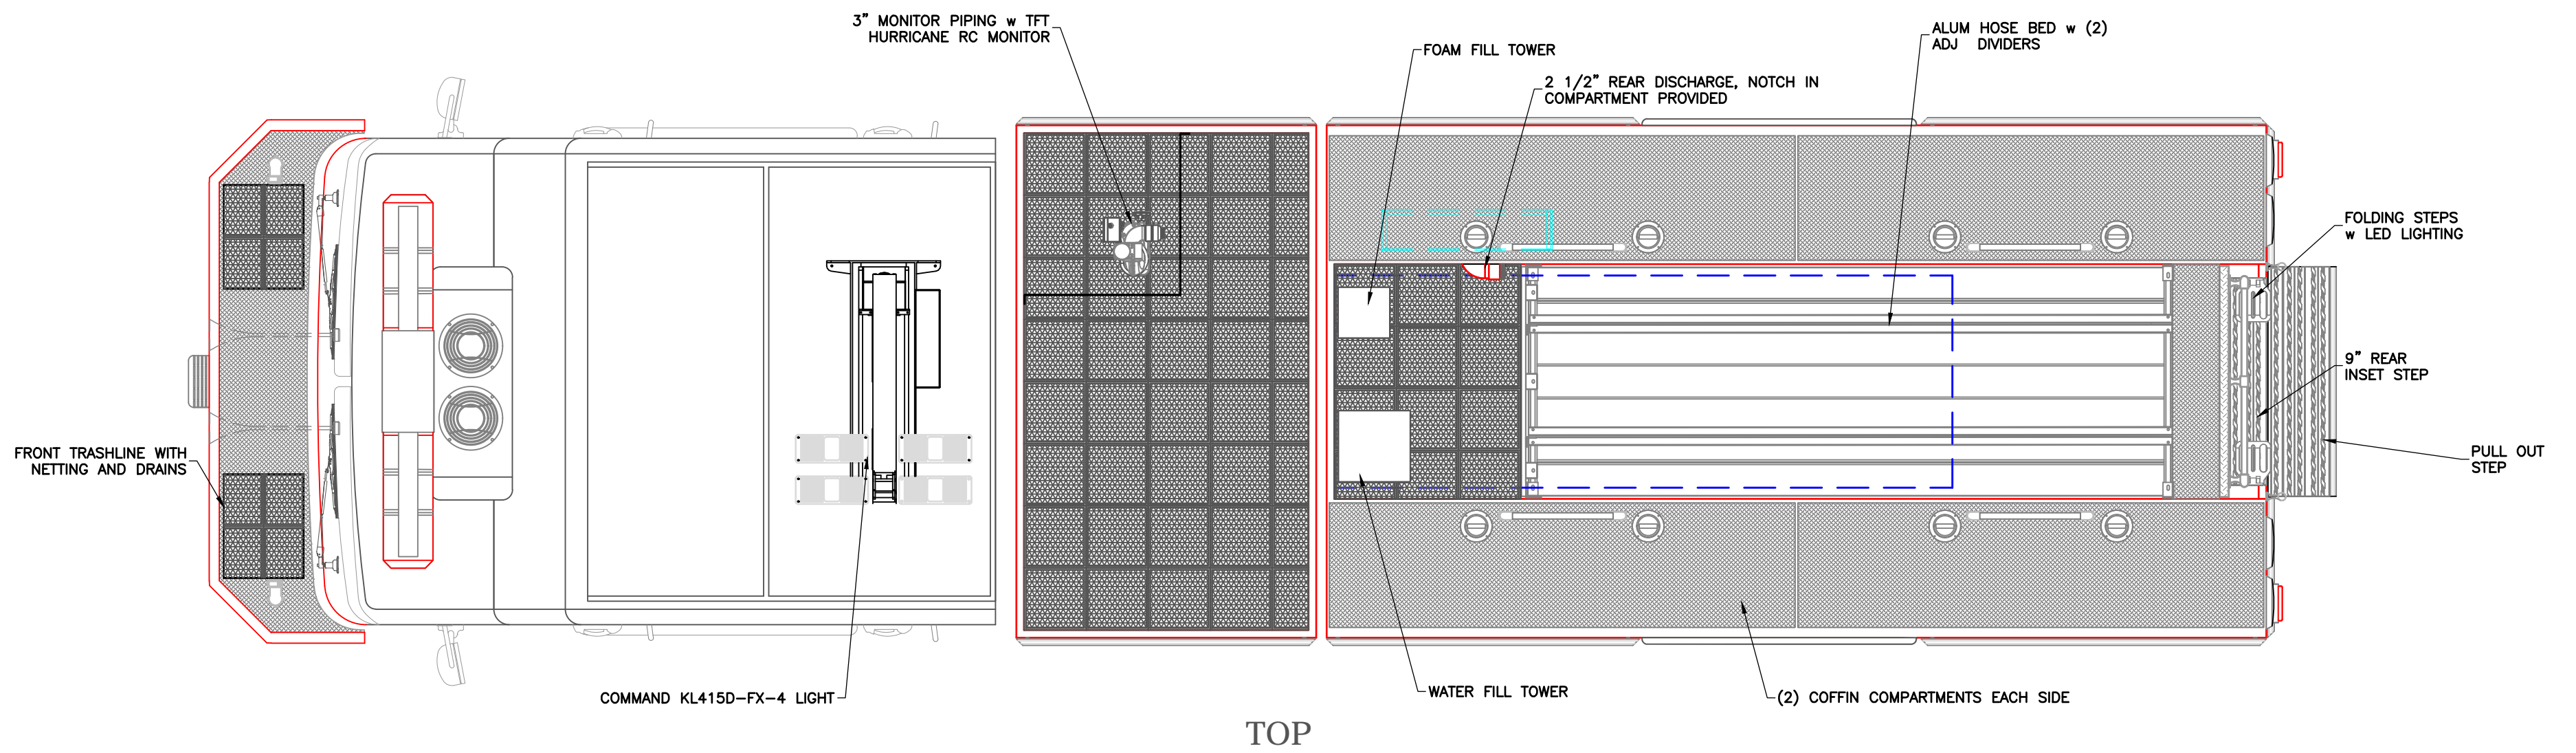

-ALL ALUMINUM CONSTRUCTION - ALL DIMENSIONS ARE IN INCHES & APPROXIMATE

OSWEGO TOWN FIRE DEPARTMENT		TITLE	TOP VIEW		
JOB No.	22947		DRAWING NO. FT-11610 SHT 2 OF 3		
DRAWN BY	HDS			REV	3
DATE	DEC 13, 2022				
METALFAB LTD. 847 CENTRAL ST. CENTREVILLE NB. CANADA E7K 2E8					

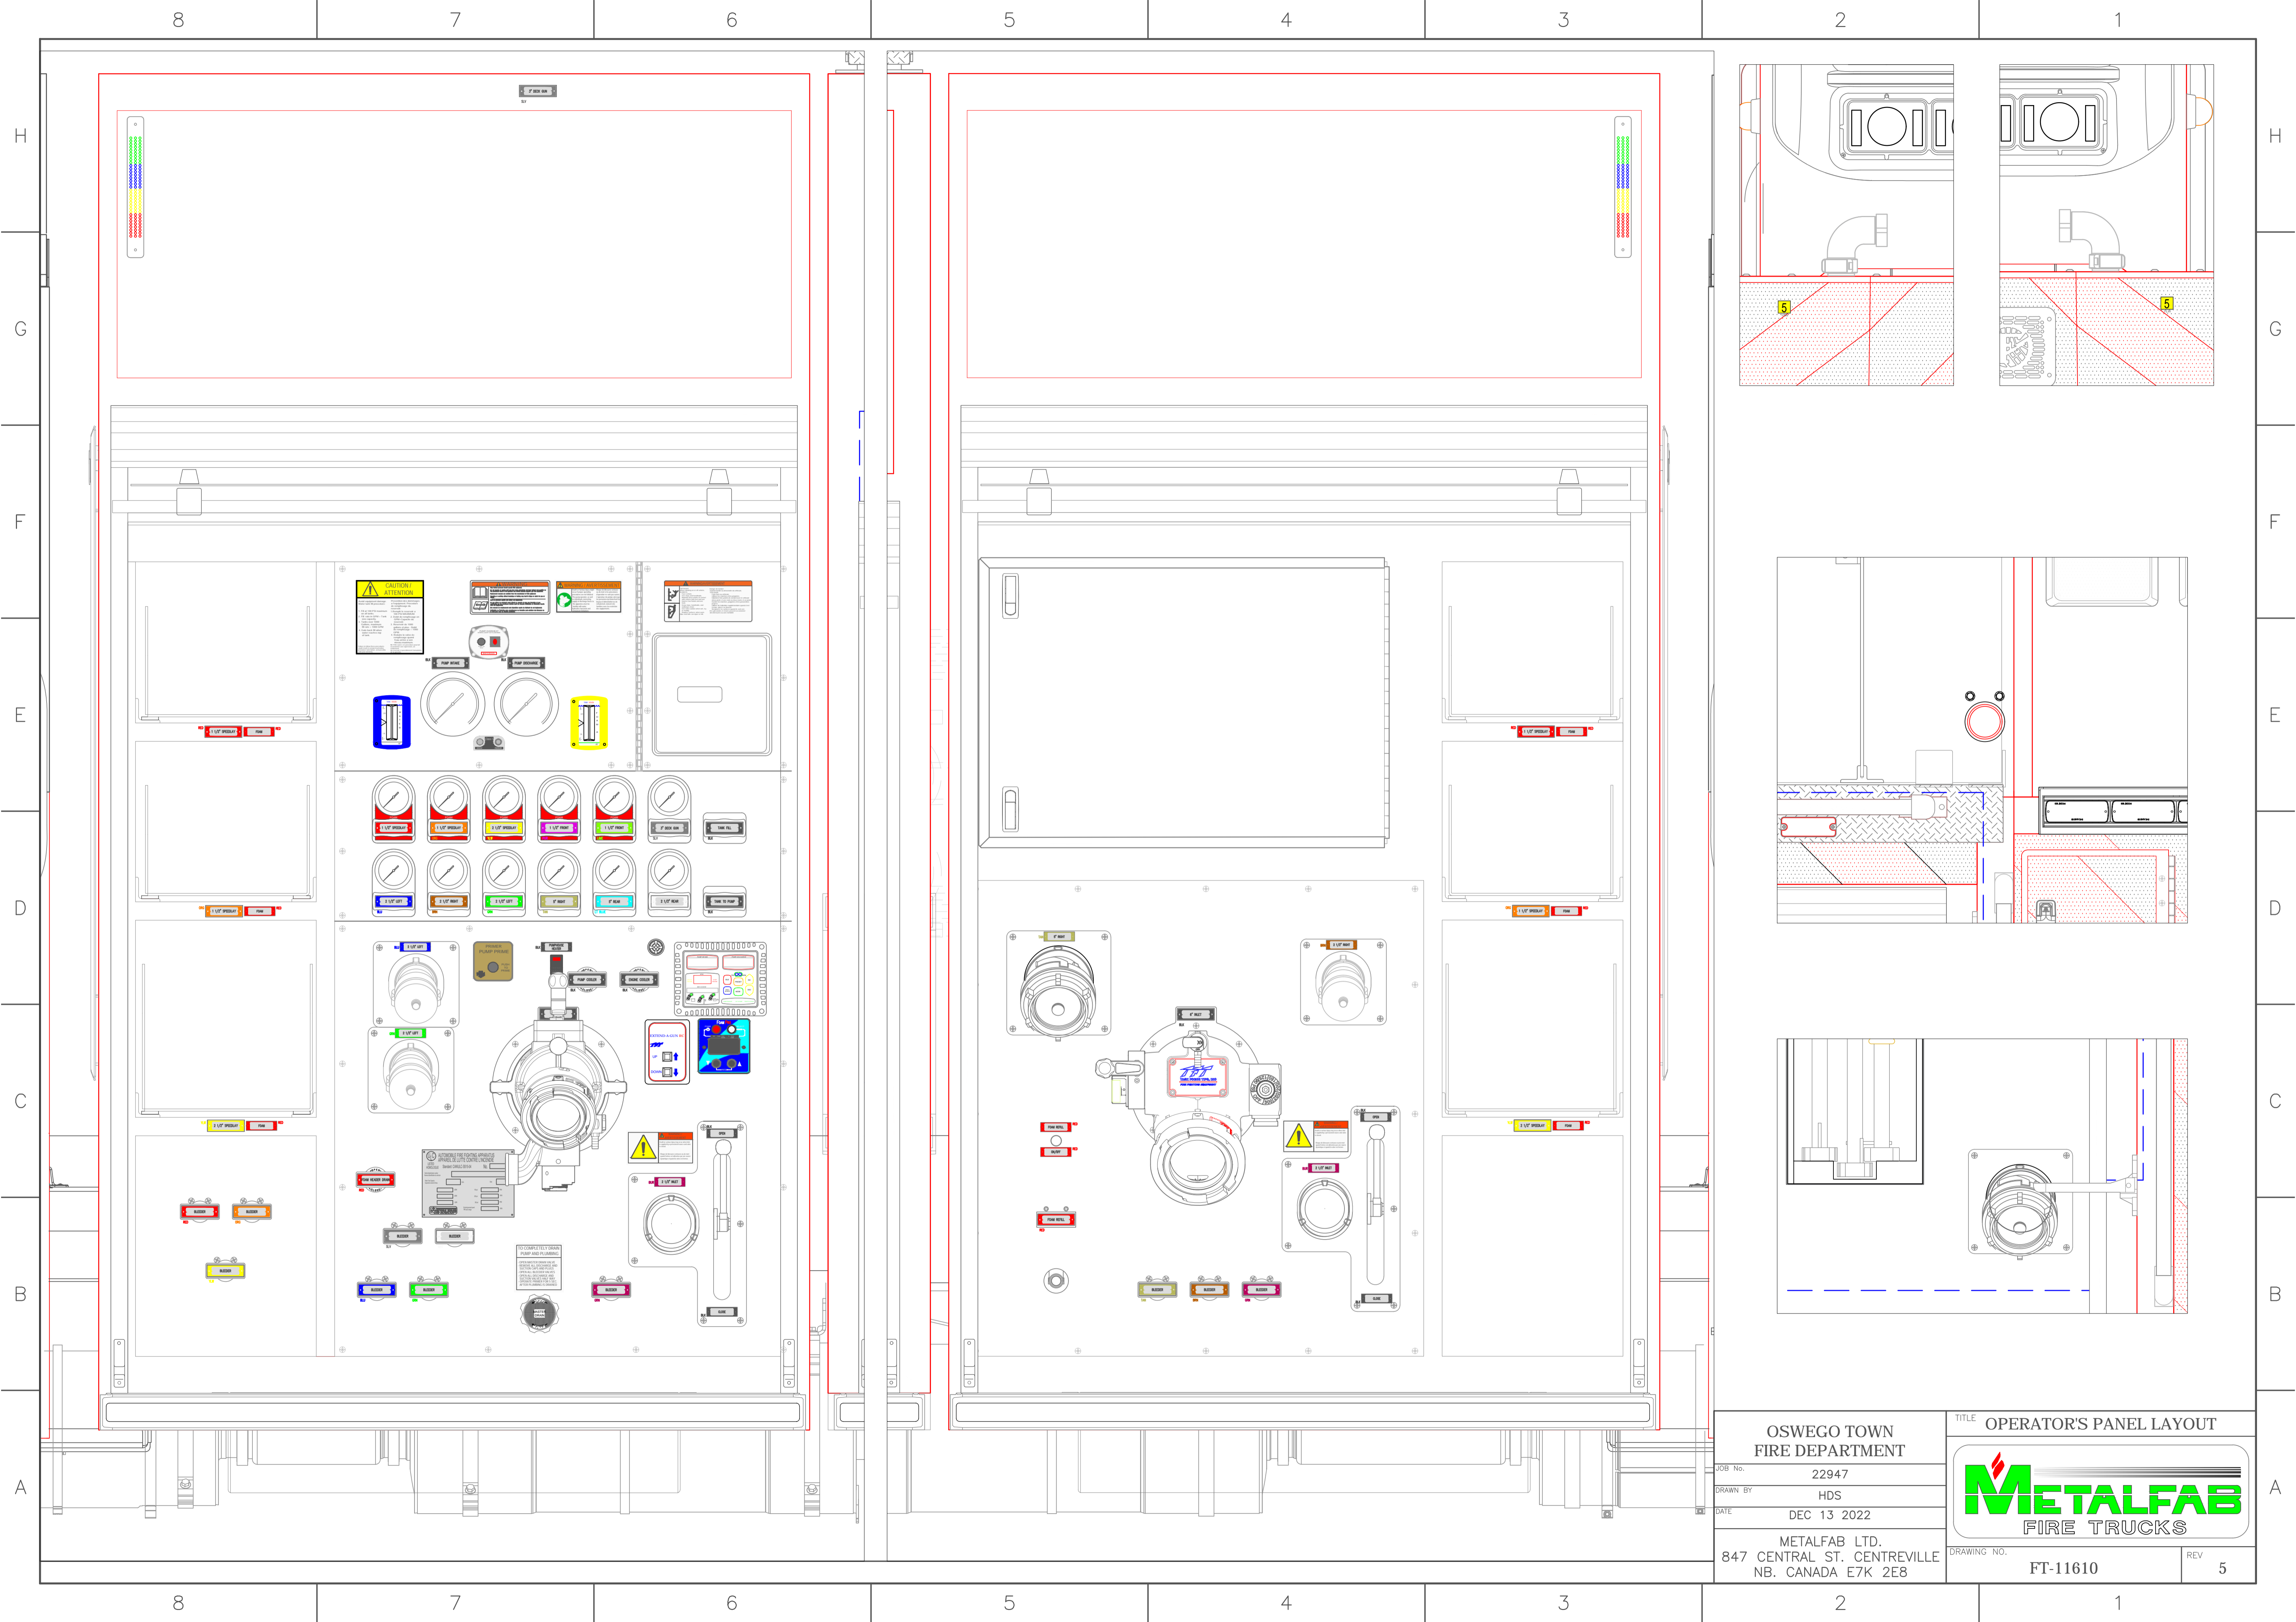

OSWEGO TOWN
FIRE DEPARTMENT

JOB No. 22947
DRAWN BY HDS
DATE DEC 13 2022

METALFAB LTD.
847 CENTRAL ST. CENTREVILLE
NB. CANADA E7K 2E8

TITLE OPERATOR'S PANEL LAYOUT

METALFAB
FIRE TRUCKS

DRAWING NO. FT-11610
REV 5