

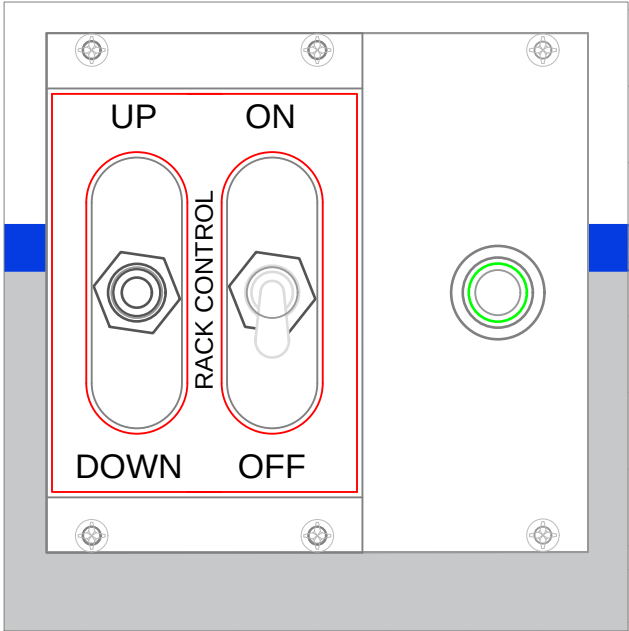
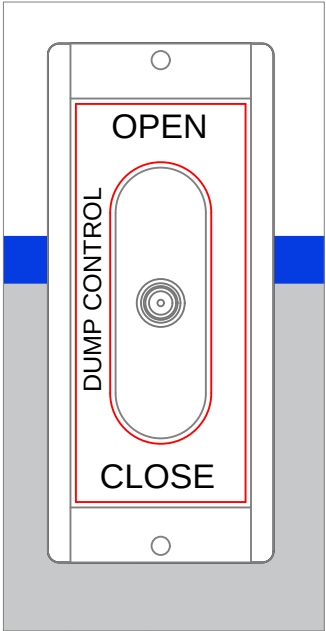
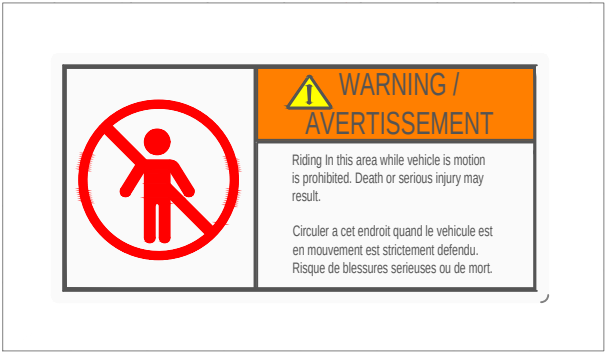
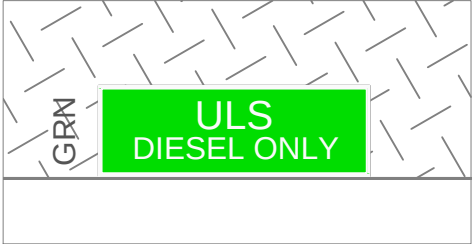
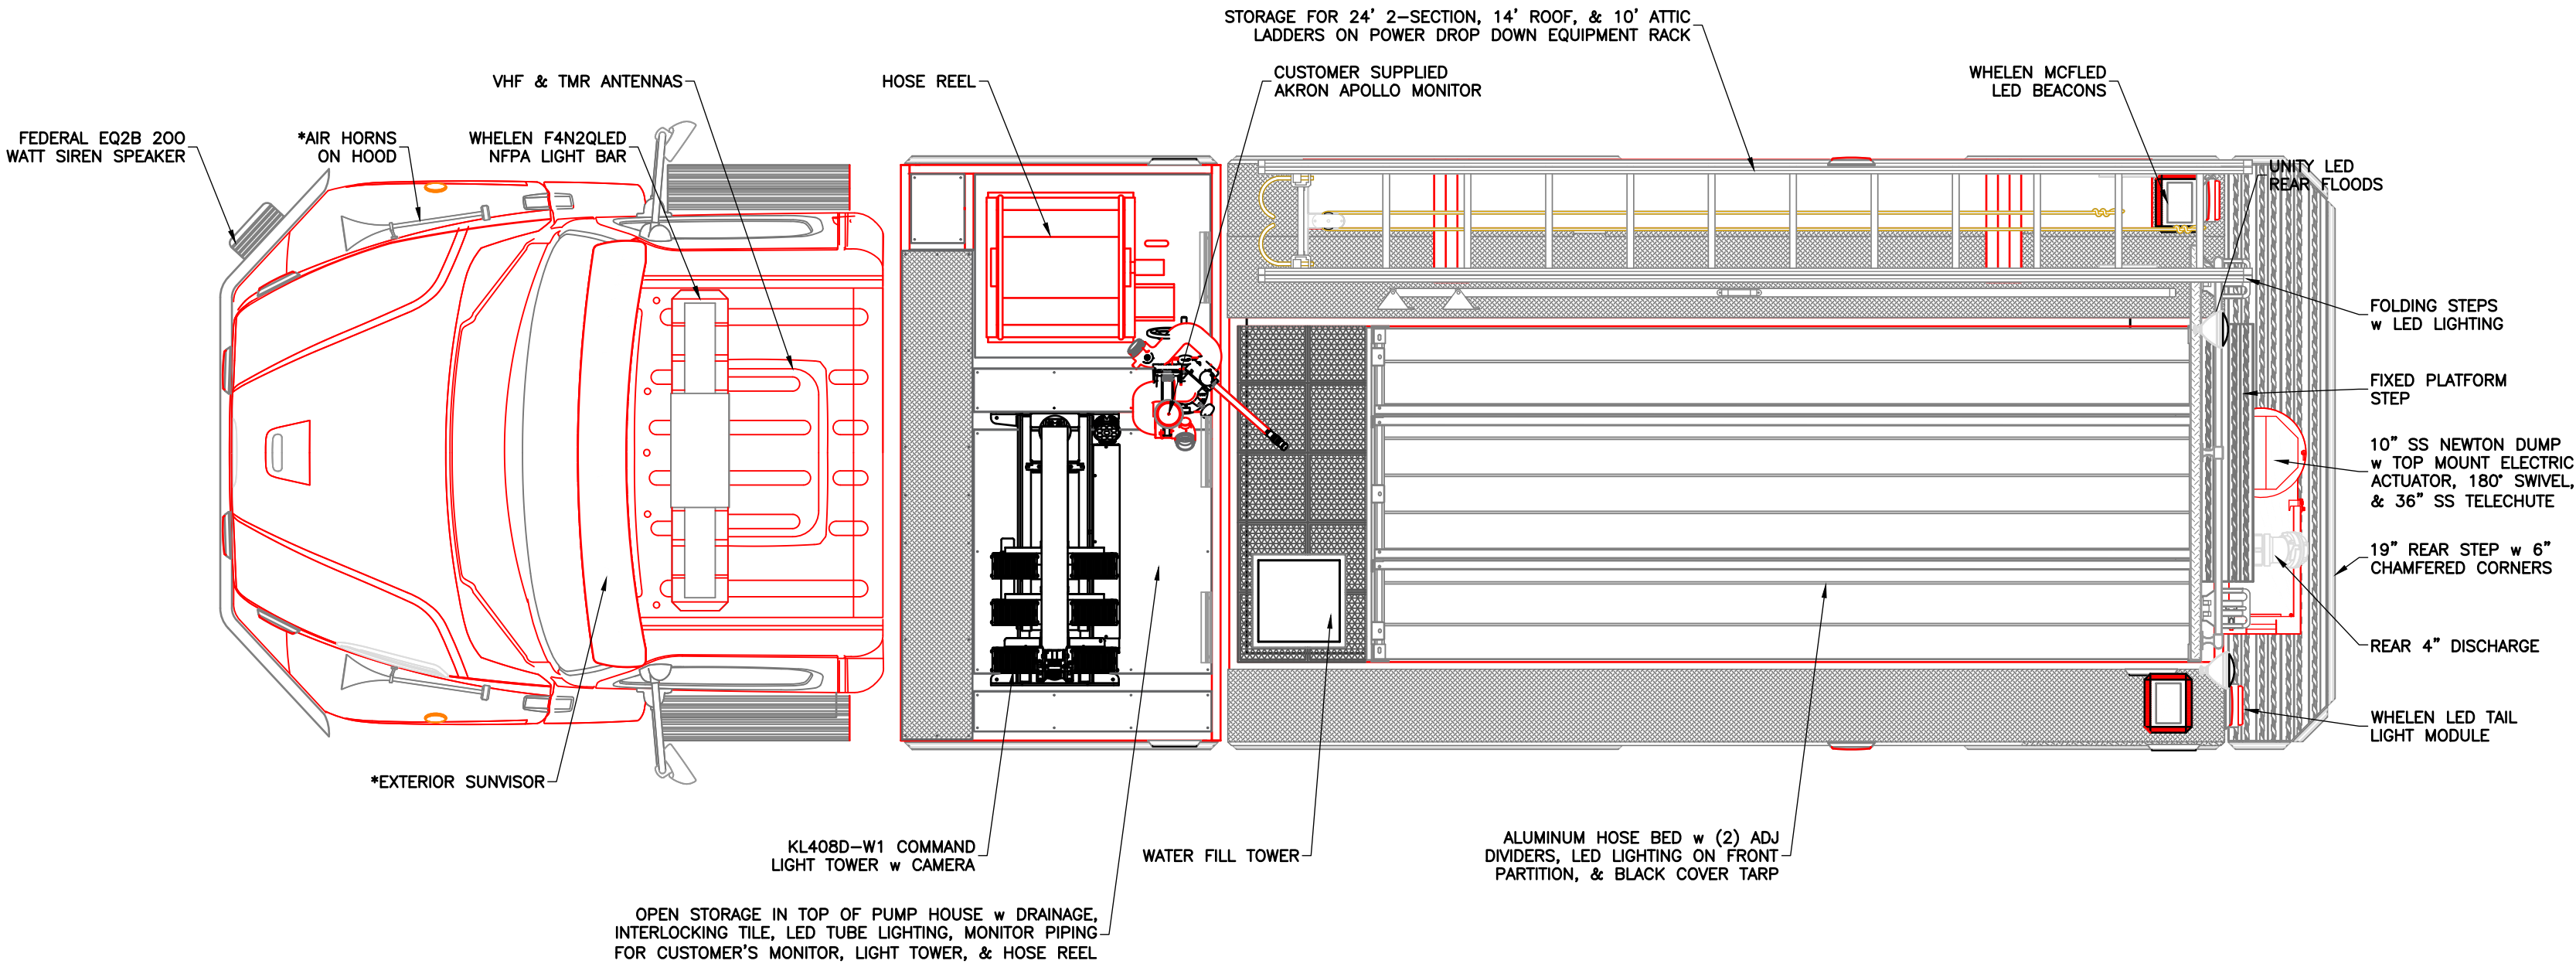
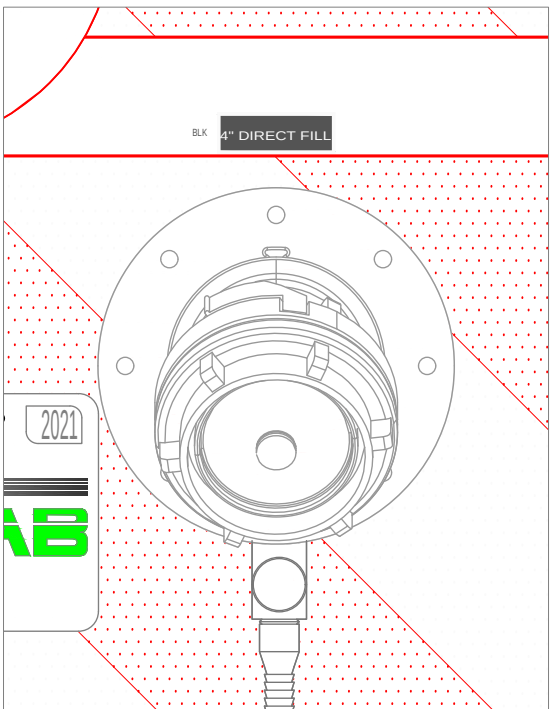
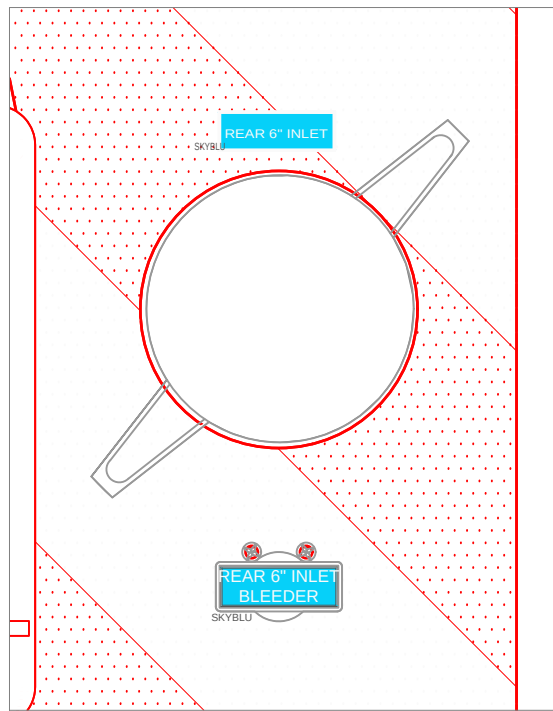
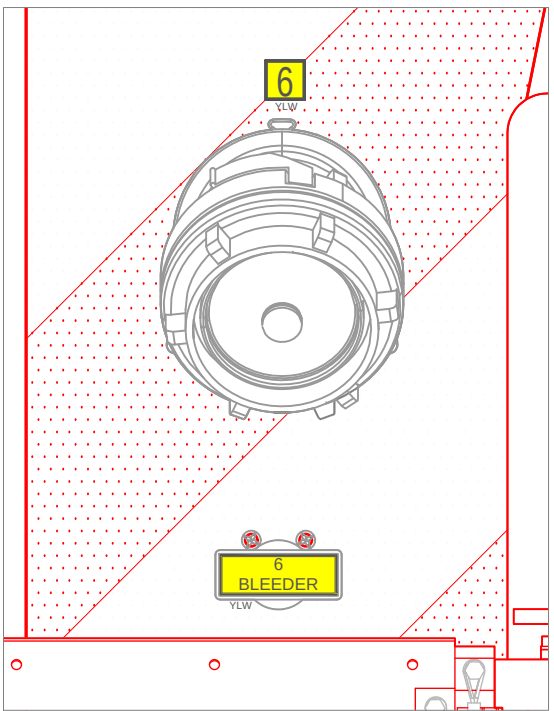


2	UPDATE TO MATCH CHANGE ORDER F: MOVED CODE 3 LIGHTS UNDER FRONT BUMPER	HDS	JUL 17, 2024
1	UPDATE TO MATCH CHANGE ORDER E: ADDED NOTE ABOUT UNISTRUT & SCBA BRKTS	HDS	JUL 10, 2024
0	FIRST ISSUE	----	-----
REV	DESCRIPTION	BY	DATE
REVISIONS			
ABERCROMBIE FIRE DEPARTMENT		TITLE TOP VIEW & TAGS	
JOB No. 22838			
DRAWN BY HDS			
DATE APRIL 16, 2024			
METALFAB LTD. 847 CENTRAL ST. CENTREVILLE NB. CANADA E7K 2E8		DRAWING NO. 22838-19 PG 2 OF 3	REV 2

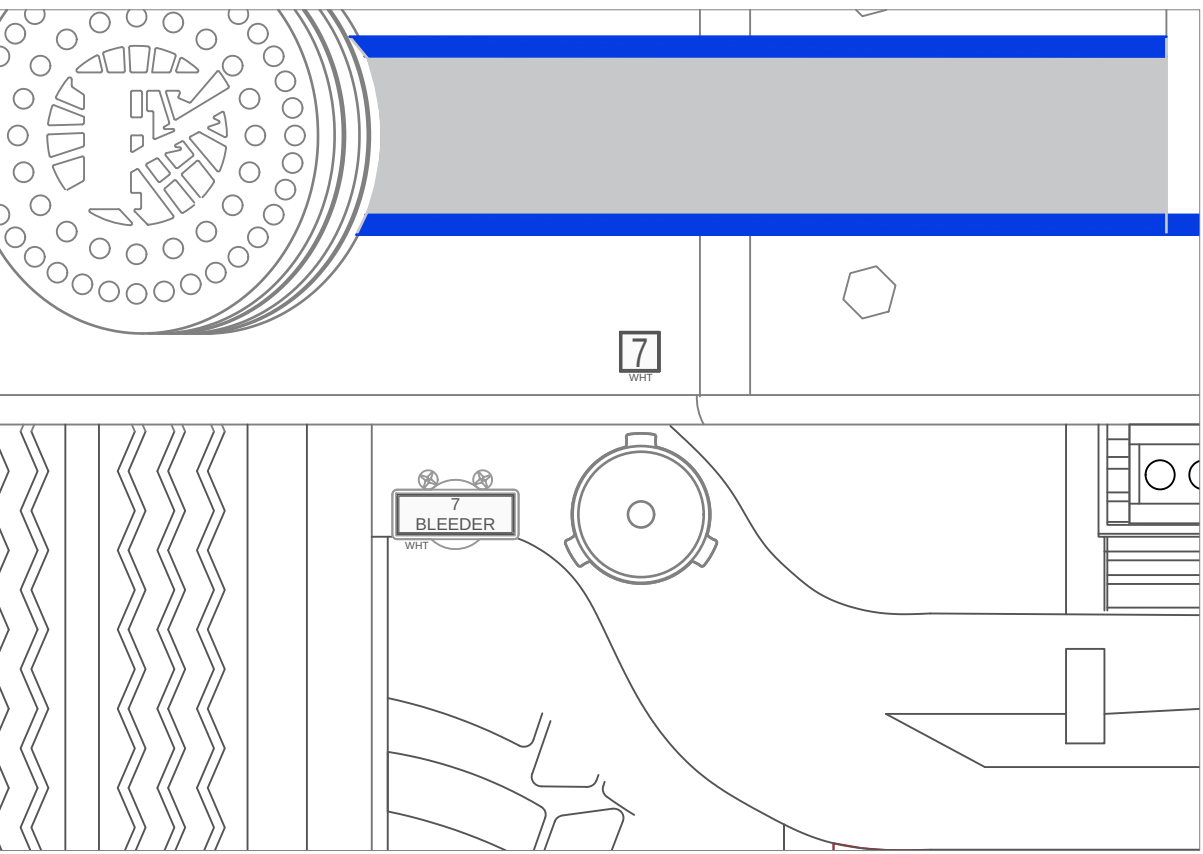

2	UPDATE TO MATCH CHANGE ORDER F: MOVED CODE 3 LIGHTS UNDER FRONT BUMPER	HDS	JUL 17, 2024
1	UPDATE TO MATCH CHANGE ORDER E; ADDED NOTE ABOUT UNISTRUT & SCBA BRKTS	HDS	JUL 10, 2024
0	FIRST ISSUE	---	---
REV	DESCRIPTION	BY	DATE
REVISIONS			
ABERCROMBIE FIRE DEPARTMENT		TITLE OPERATOR'S PANEL LAYOUT	
JOB NO.	22838		
DRAWN BY	HDS		
DATE	APRIL 16 2024		
METALFAB LTD. 847 CENTRAL ST. CENTREVILLE NB. CANADA E7K 2E8		DRAWING NO.	22838-19
		REV	2

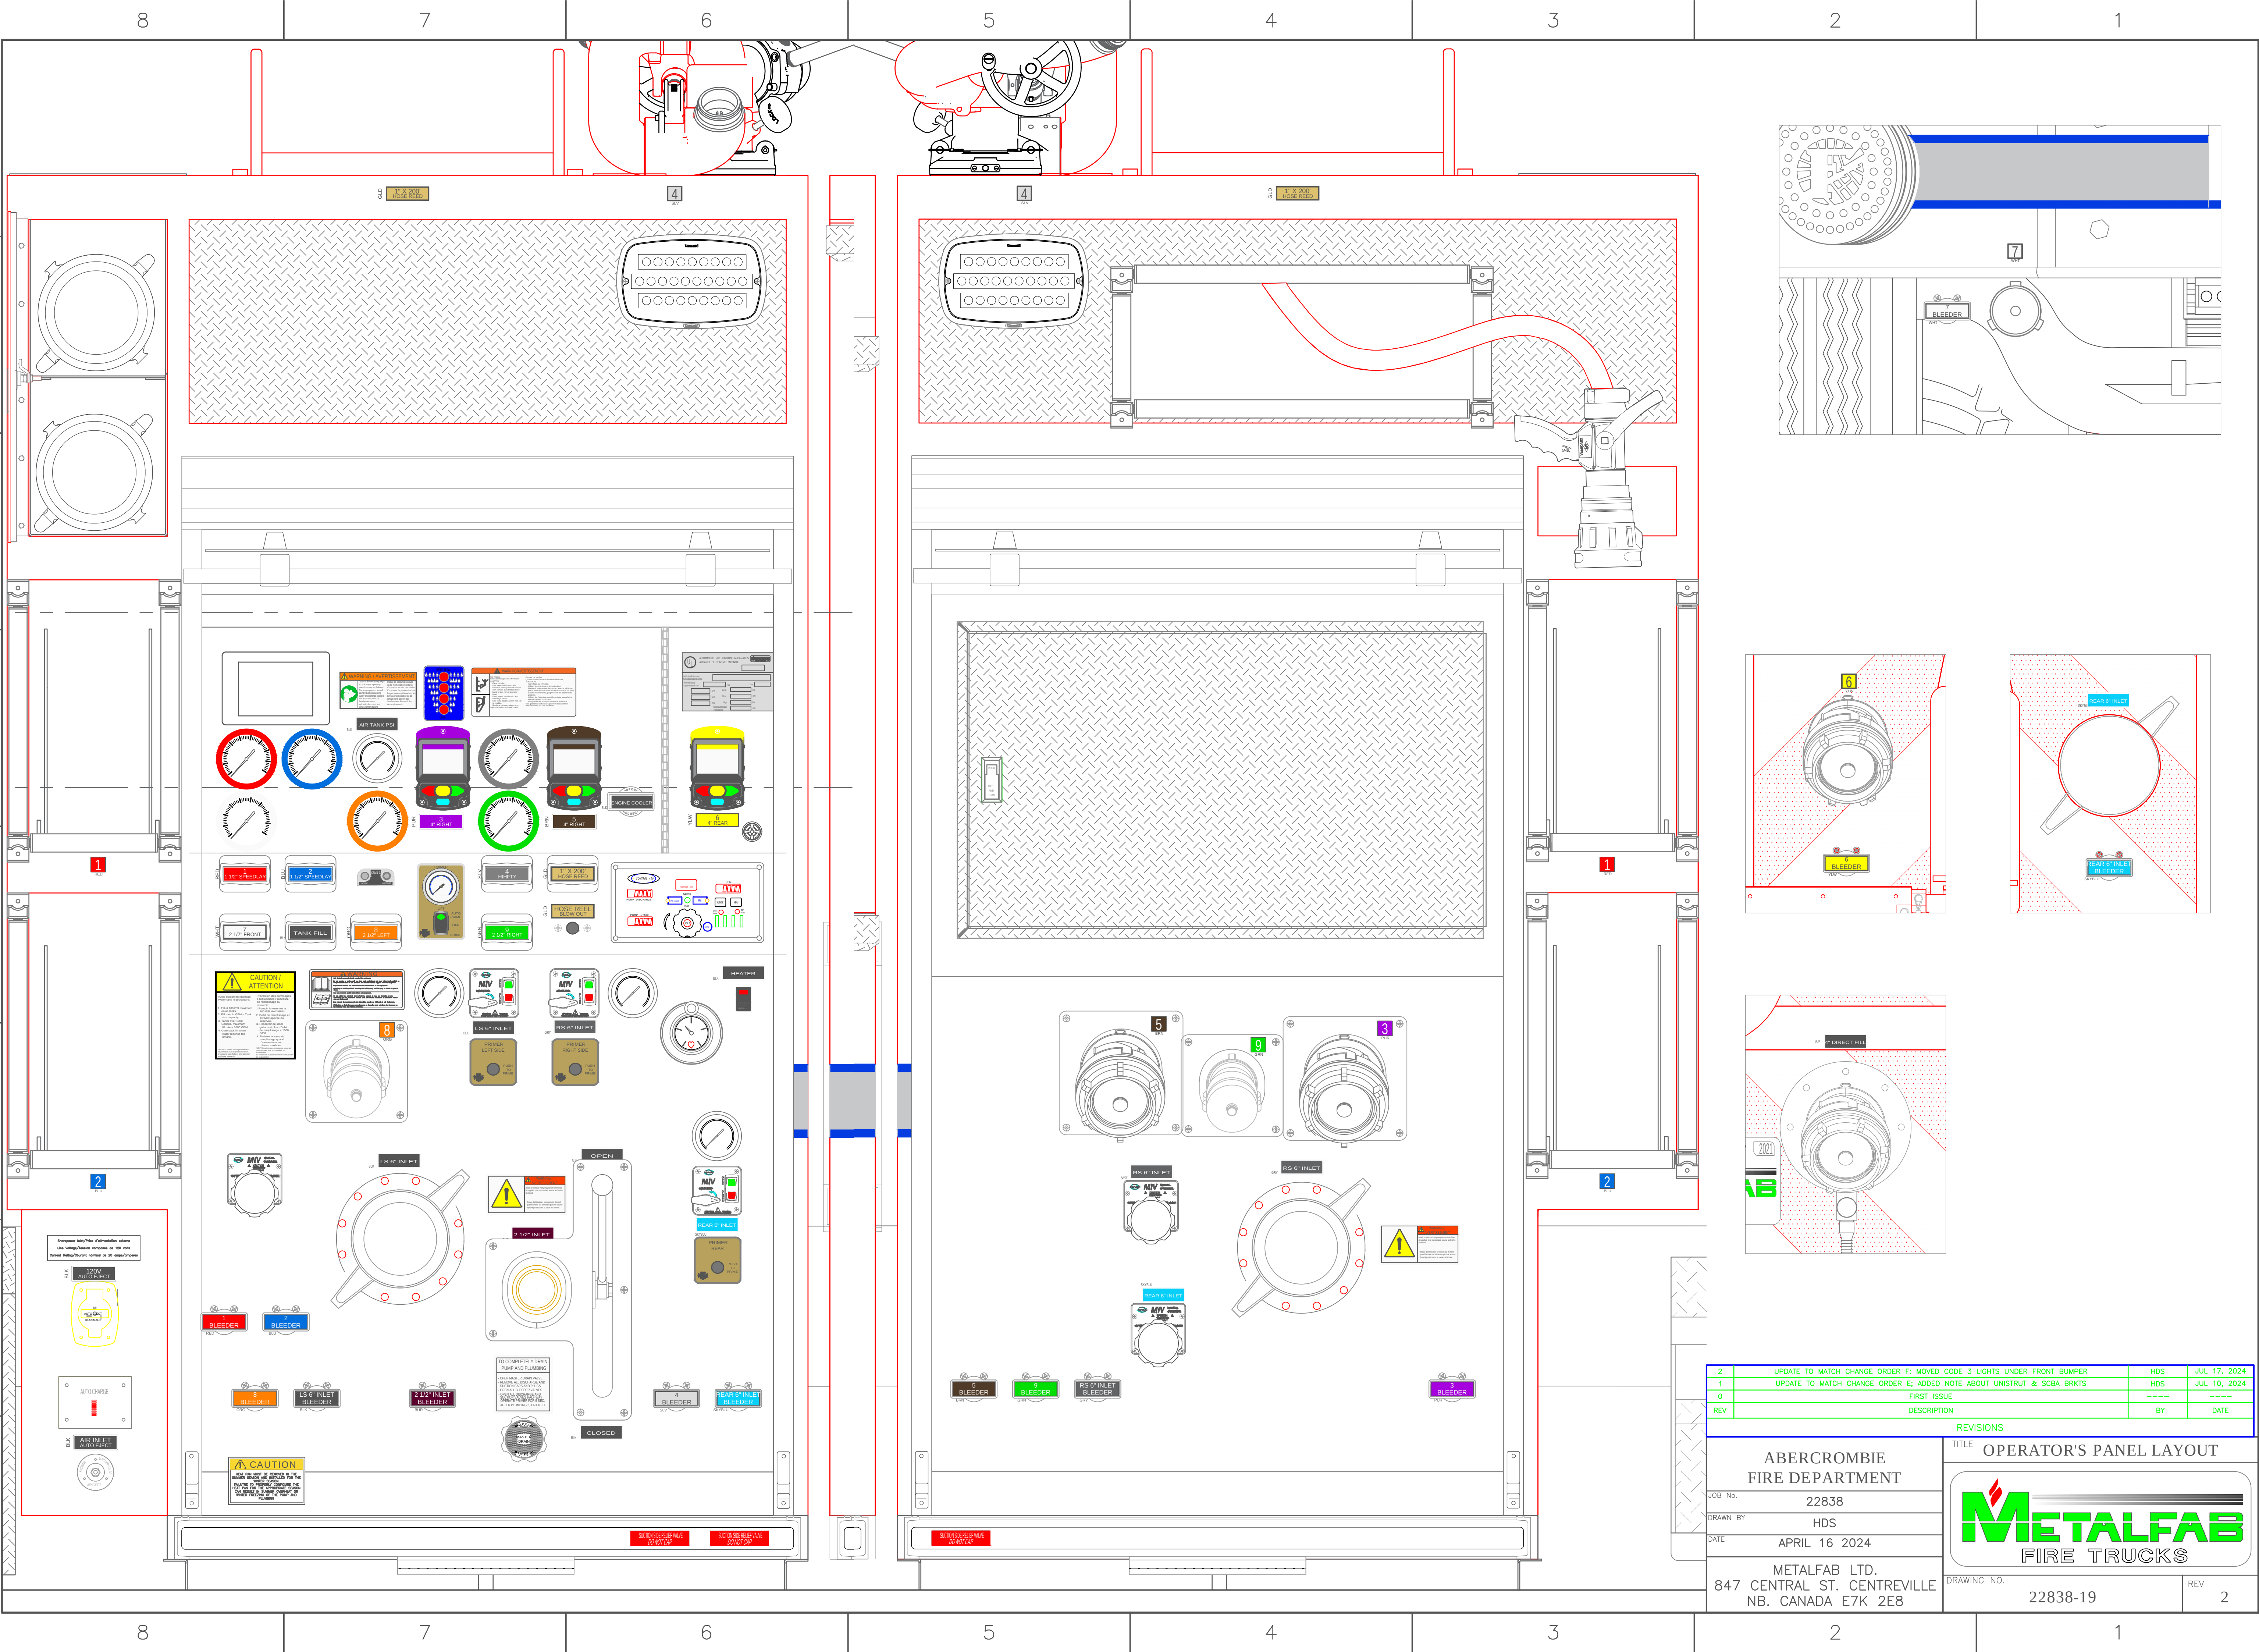