


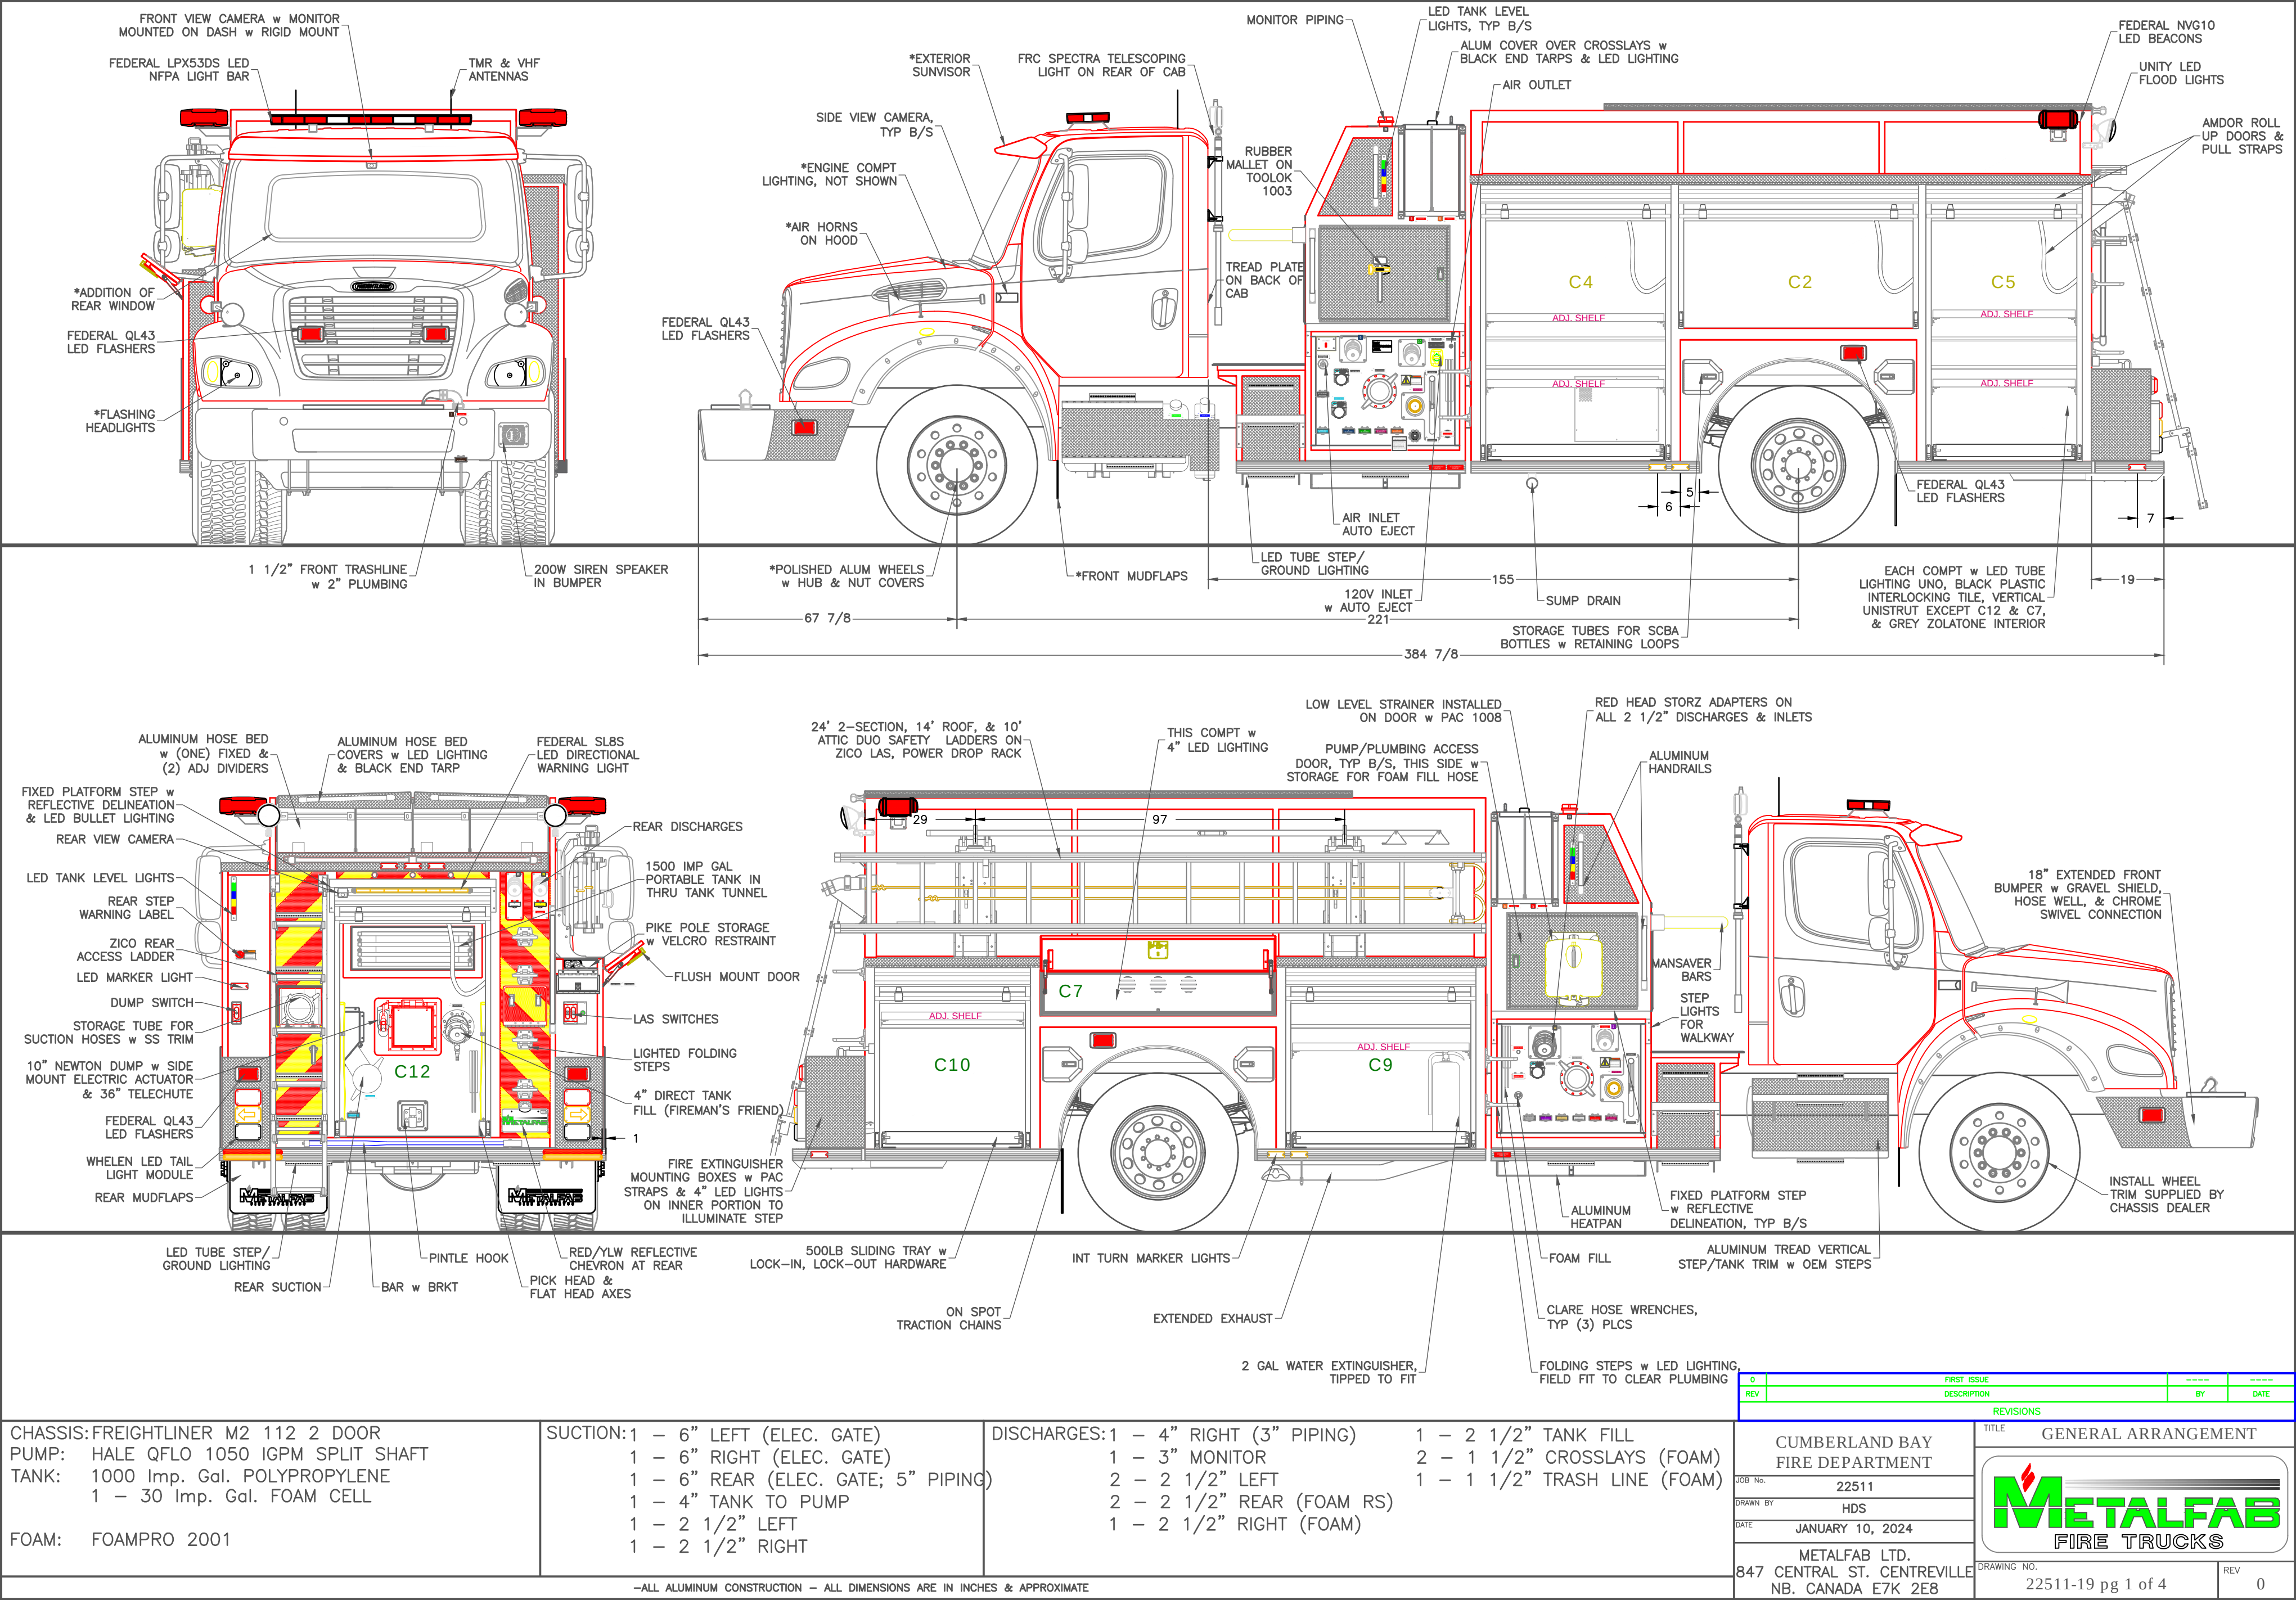
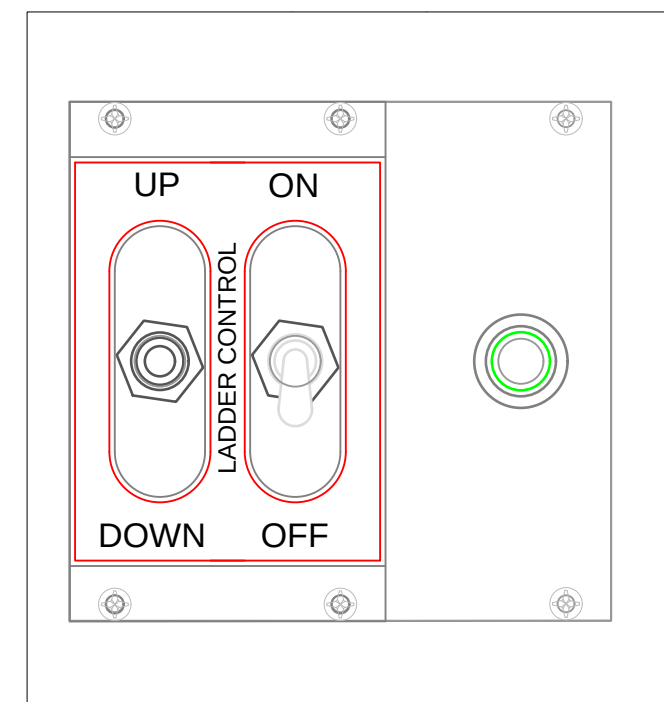
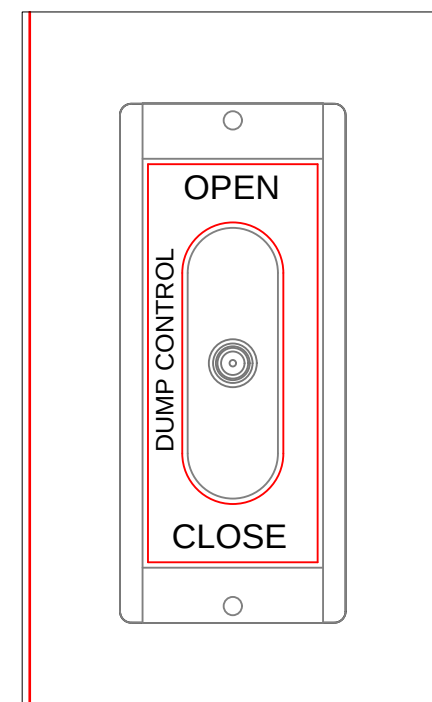




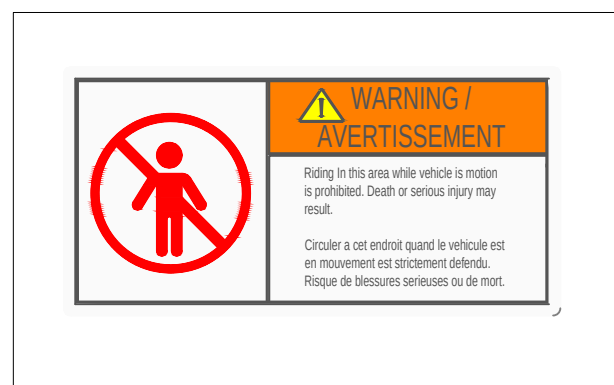


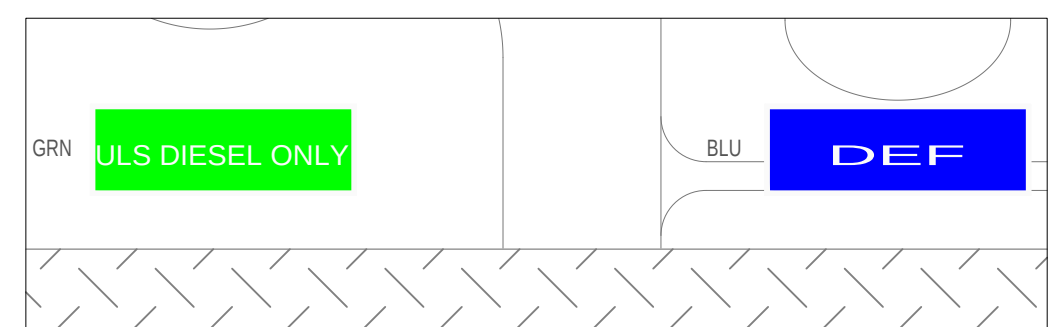

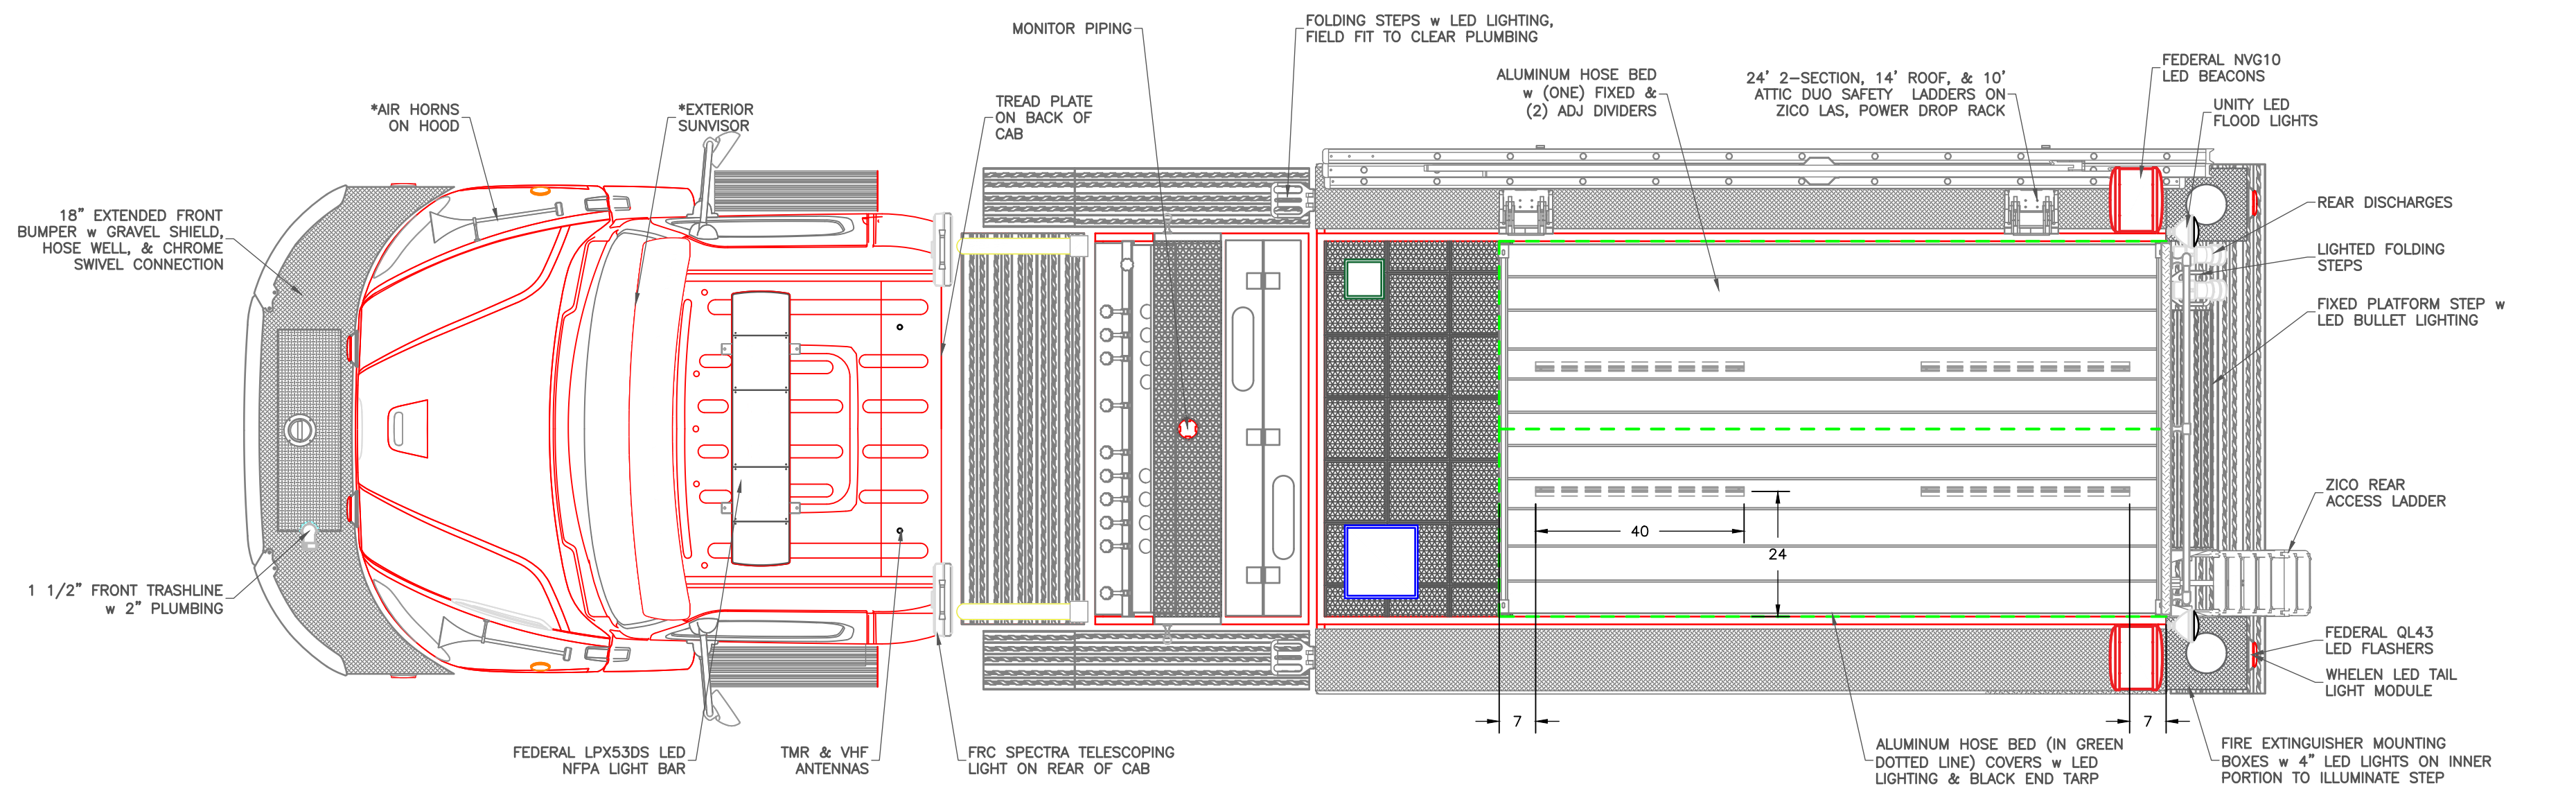

|                                                                    |             |                                                                                       |    |       |
|--------------------------------------------------------------------|-------------|---------------------------------------------------------------------------------------|----|-------|
| 0                                                                  | FIRST ISSUE |                                                                                       |    |       |
| REV                                                                | DESCRIPTION |                                                                                       | BY | DATE  |
| REVISIONS                                                          |             |                                                                                       |    |       |
| CUMBERLAND BAY<br>FIRE DEPARTMENT                                  |             | TITLE TOP VIEW & TAGS                                                                 |    |       |
| JOB No. 22511                                                      |             |  |    |       |
| DRAWN BY HDS                                                       |             |                                                                                       |    |       |
| DATE JANUARY 10, 2024                                              |             |                                                                                       |    |       |
| METALFAB LTD.<br>847 CENTRAL ST. CENTREVILLE<br>NB. CANADA E7K 2E8 |             | DRAWING NO. 22511-19 pg 2 of 4                                                        |    | REV 0 |



-ALL ALUMINUM CONSTRUCTION - ALL DIMENSIONS ARE IN INCHES & APPROXIMATE

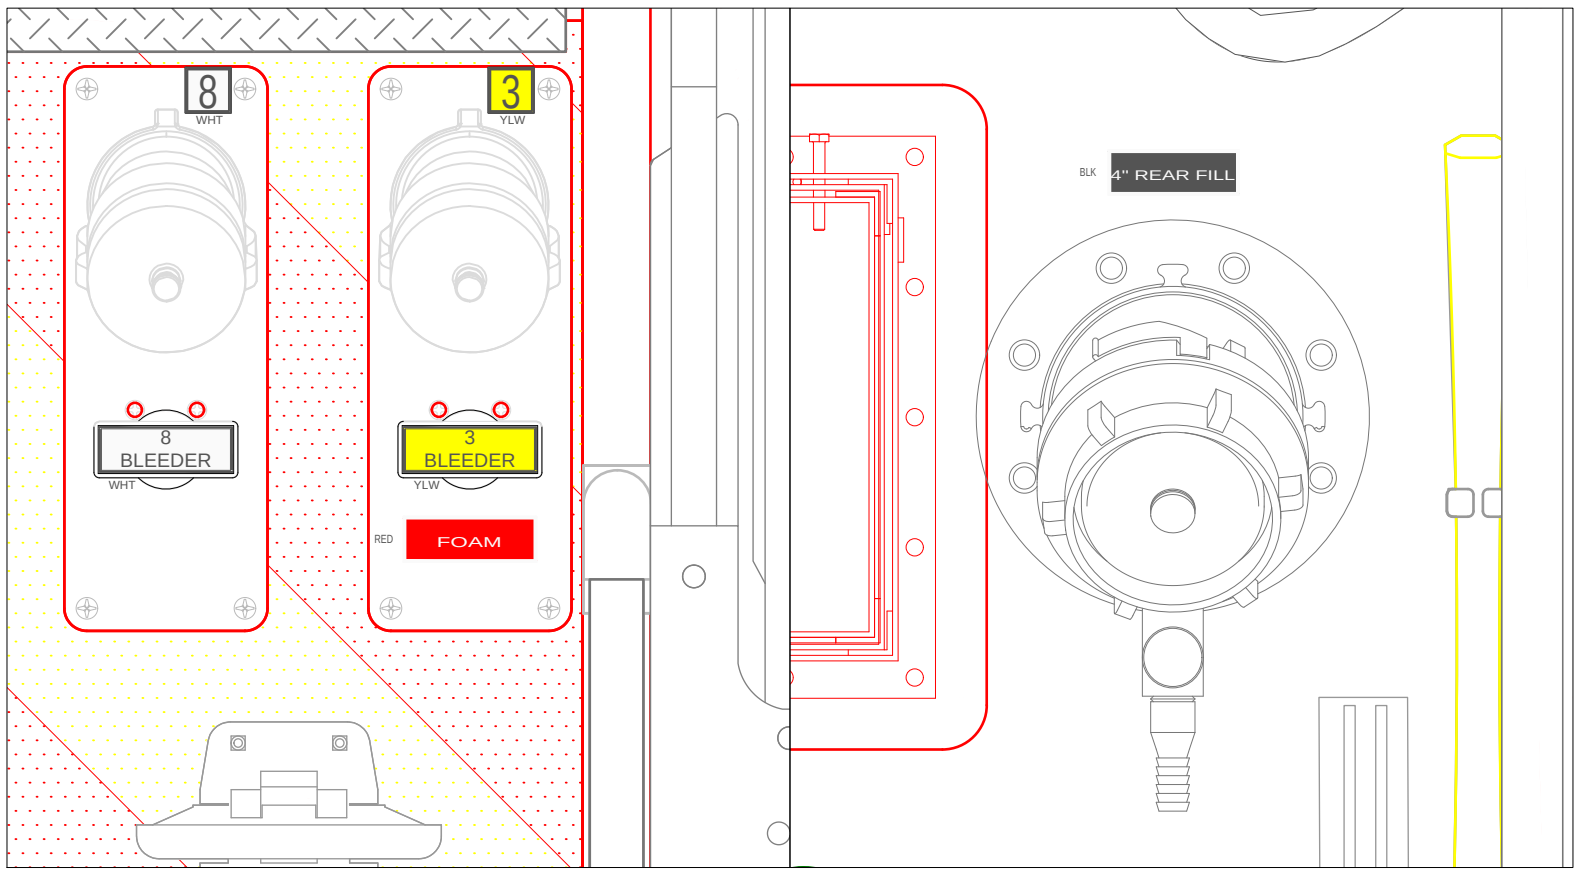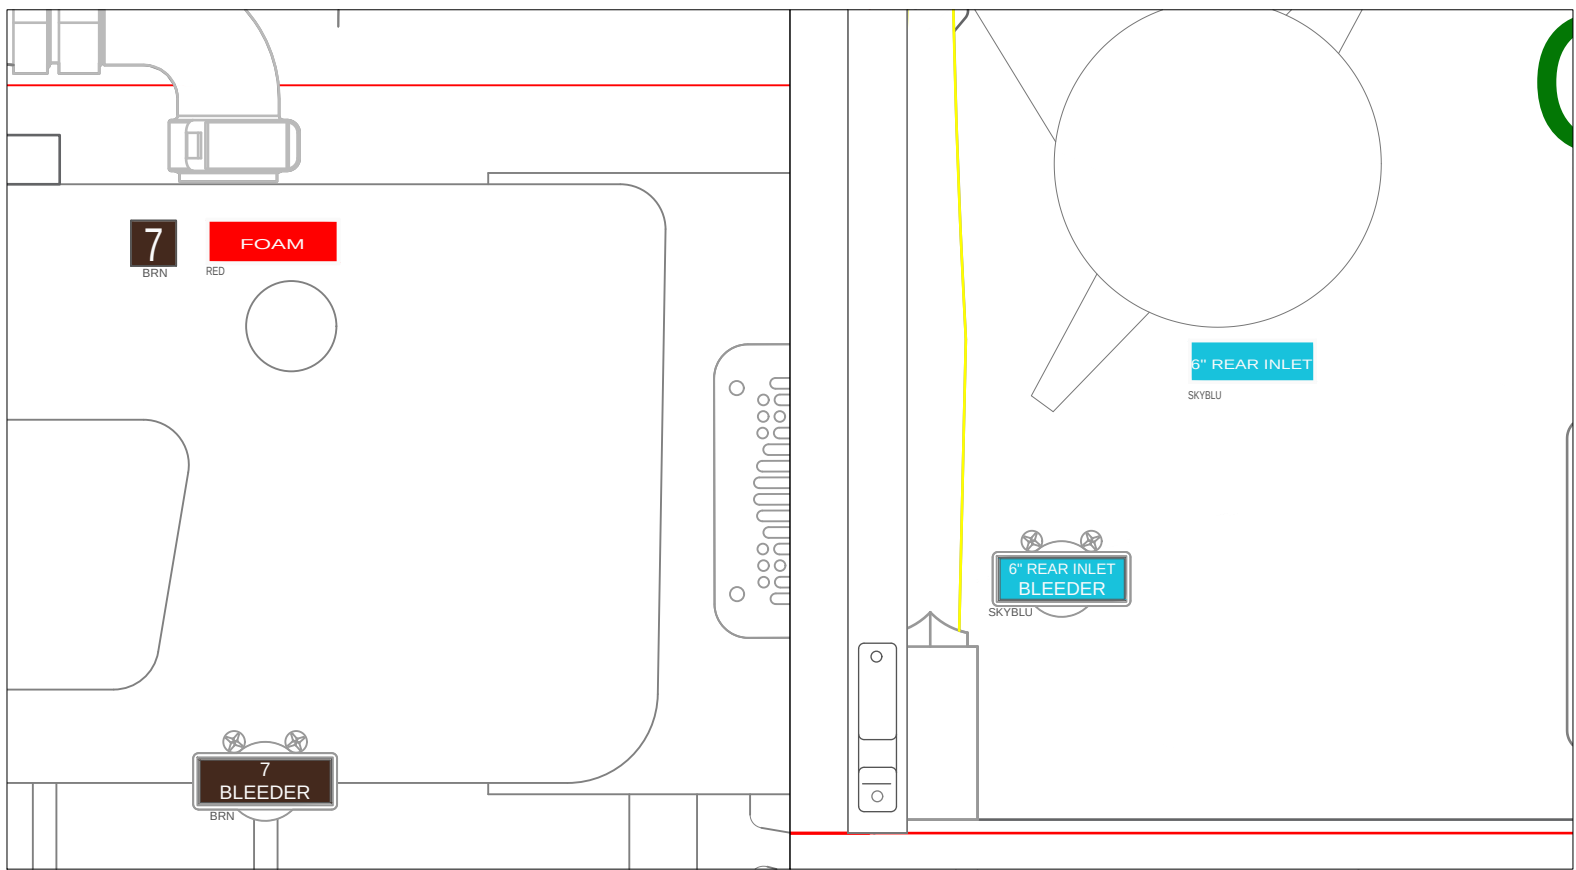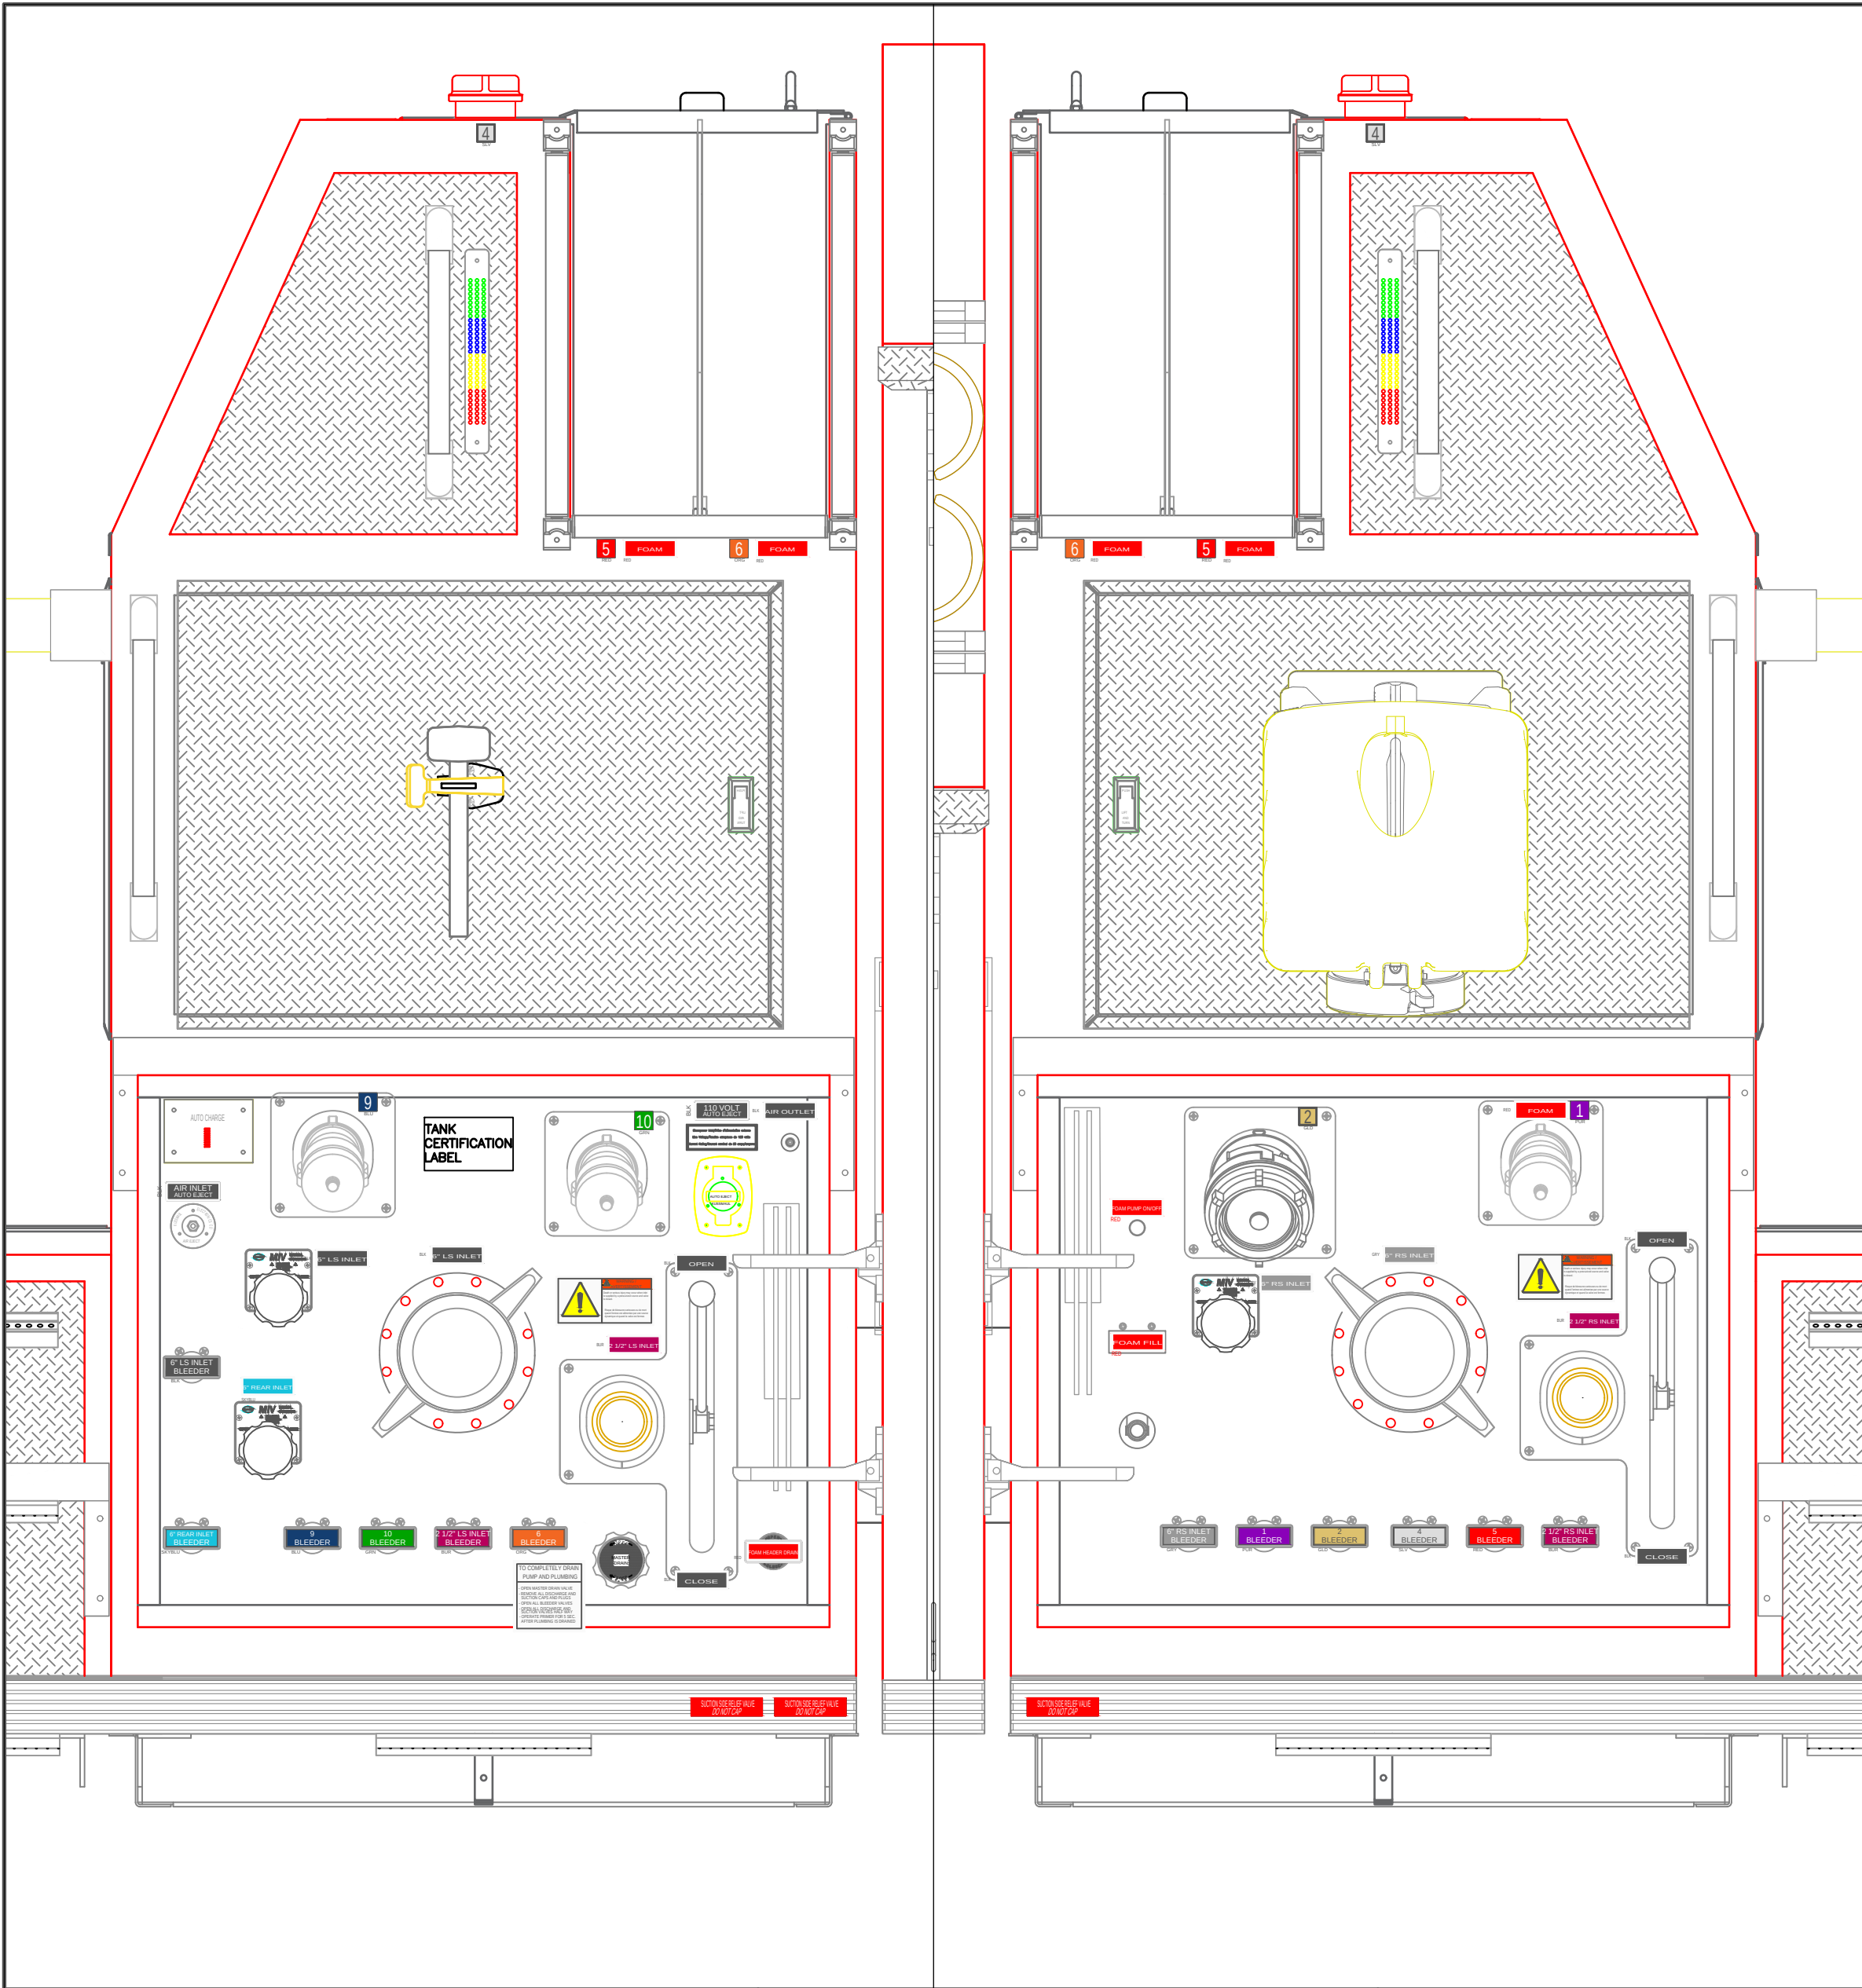

-ALL ALUMINUM CONSTRUCTION - ALL DIMENSIONS ARE IN INCHES & APPROXIMATE

|                                                                    |             |  |                                                                                       |  |                  |  |
|--------------------------------------------------------------------|-------------|--|---------------------------------------------------------------------------------------|--|------------------|--|
| 0                                                                  | FIRST ISSUE |  | REV. DATE FIRST                                                                       |  | REV. DATE SECOND |  |
| REV                                                                | DESCRIPTION |  | BY                                                                                    |  | DATE             |  |
| REVISIONS                                                          |             |  |                                                                                       |  |                  |  |
| CUMBERLAND BAY<br>FIRE DEPARTMENT                                  |             |  | TITLE<br>SIDE OPERATOR'S PANELS                                                       |  |                  |  |
| JOB No. 22511                                                      |             |  |  |  |                  |  |
| DRAWN BY HDS                                                       |             |  |                                                                                       |  |                  |  |
| DATE JANUARY 10, 2024                                              |             |  |                                                                                       |  |                  |  |
| METALFAB LTD.<br>847 CENTRAL ST. CENTREVILLE<br>NB. CANADA E7K 2E8 |             |  | DRAWING NO.<br>22511-19 pg 3 of 4                                                     |  | REV<br>0         |  |



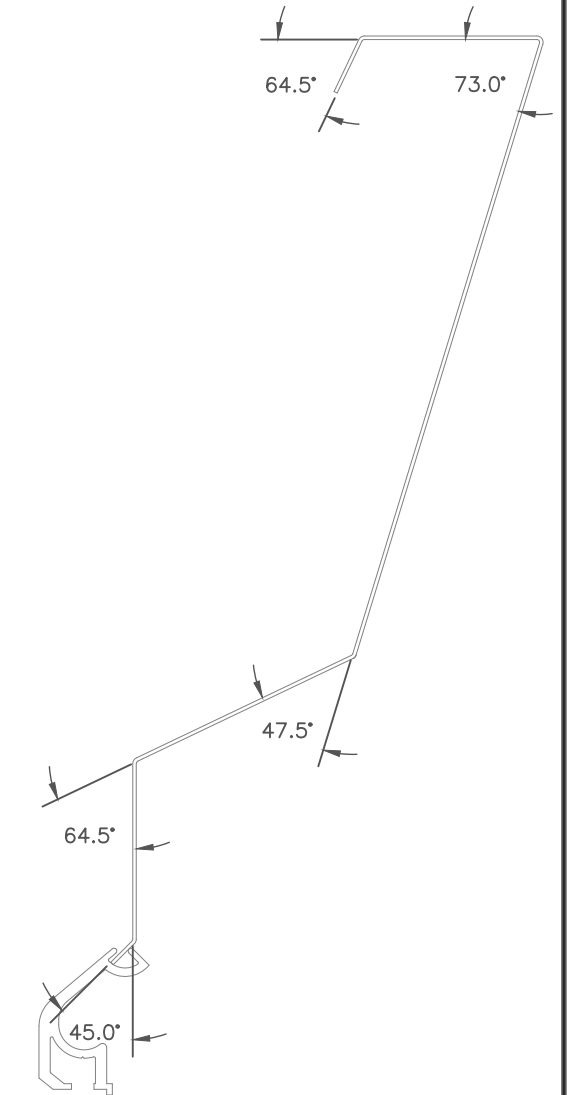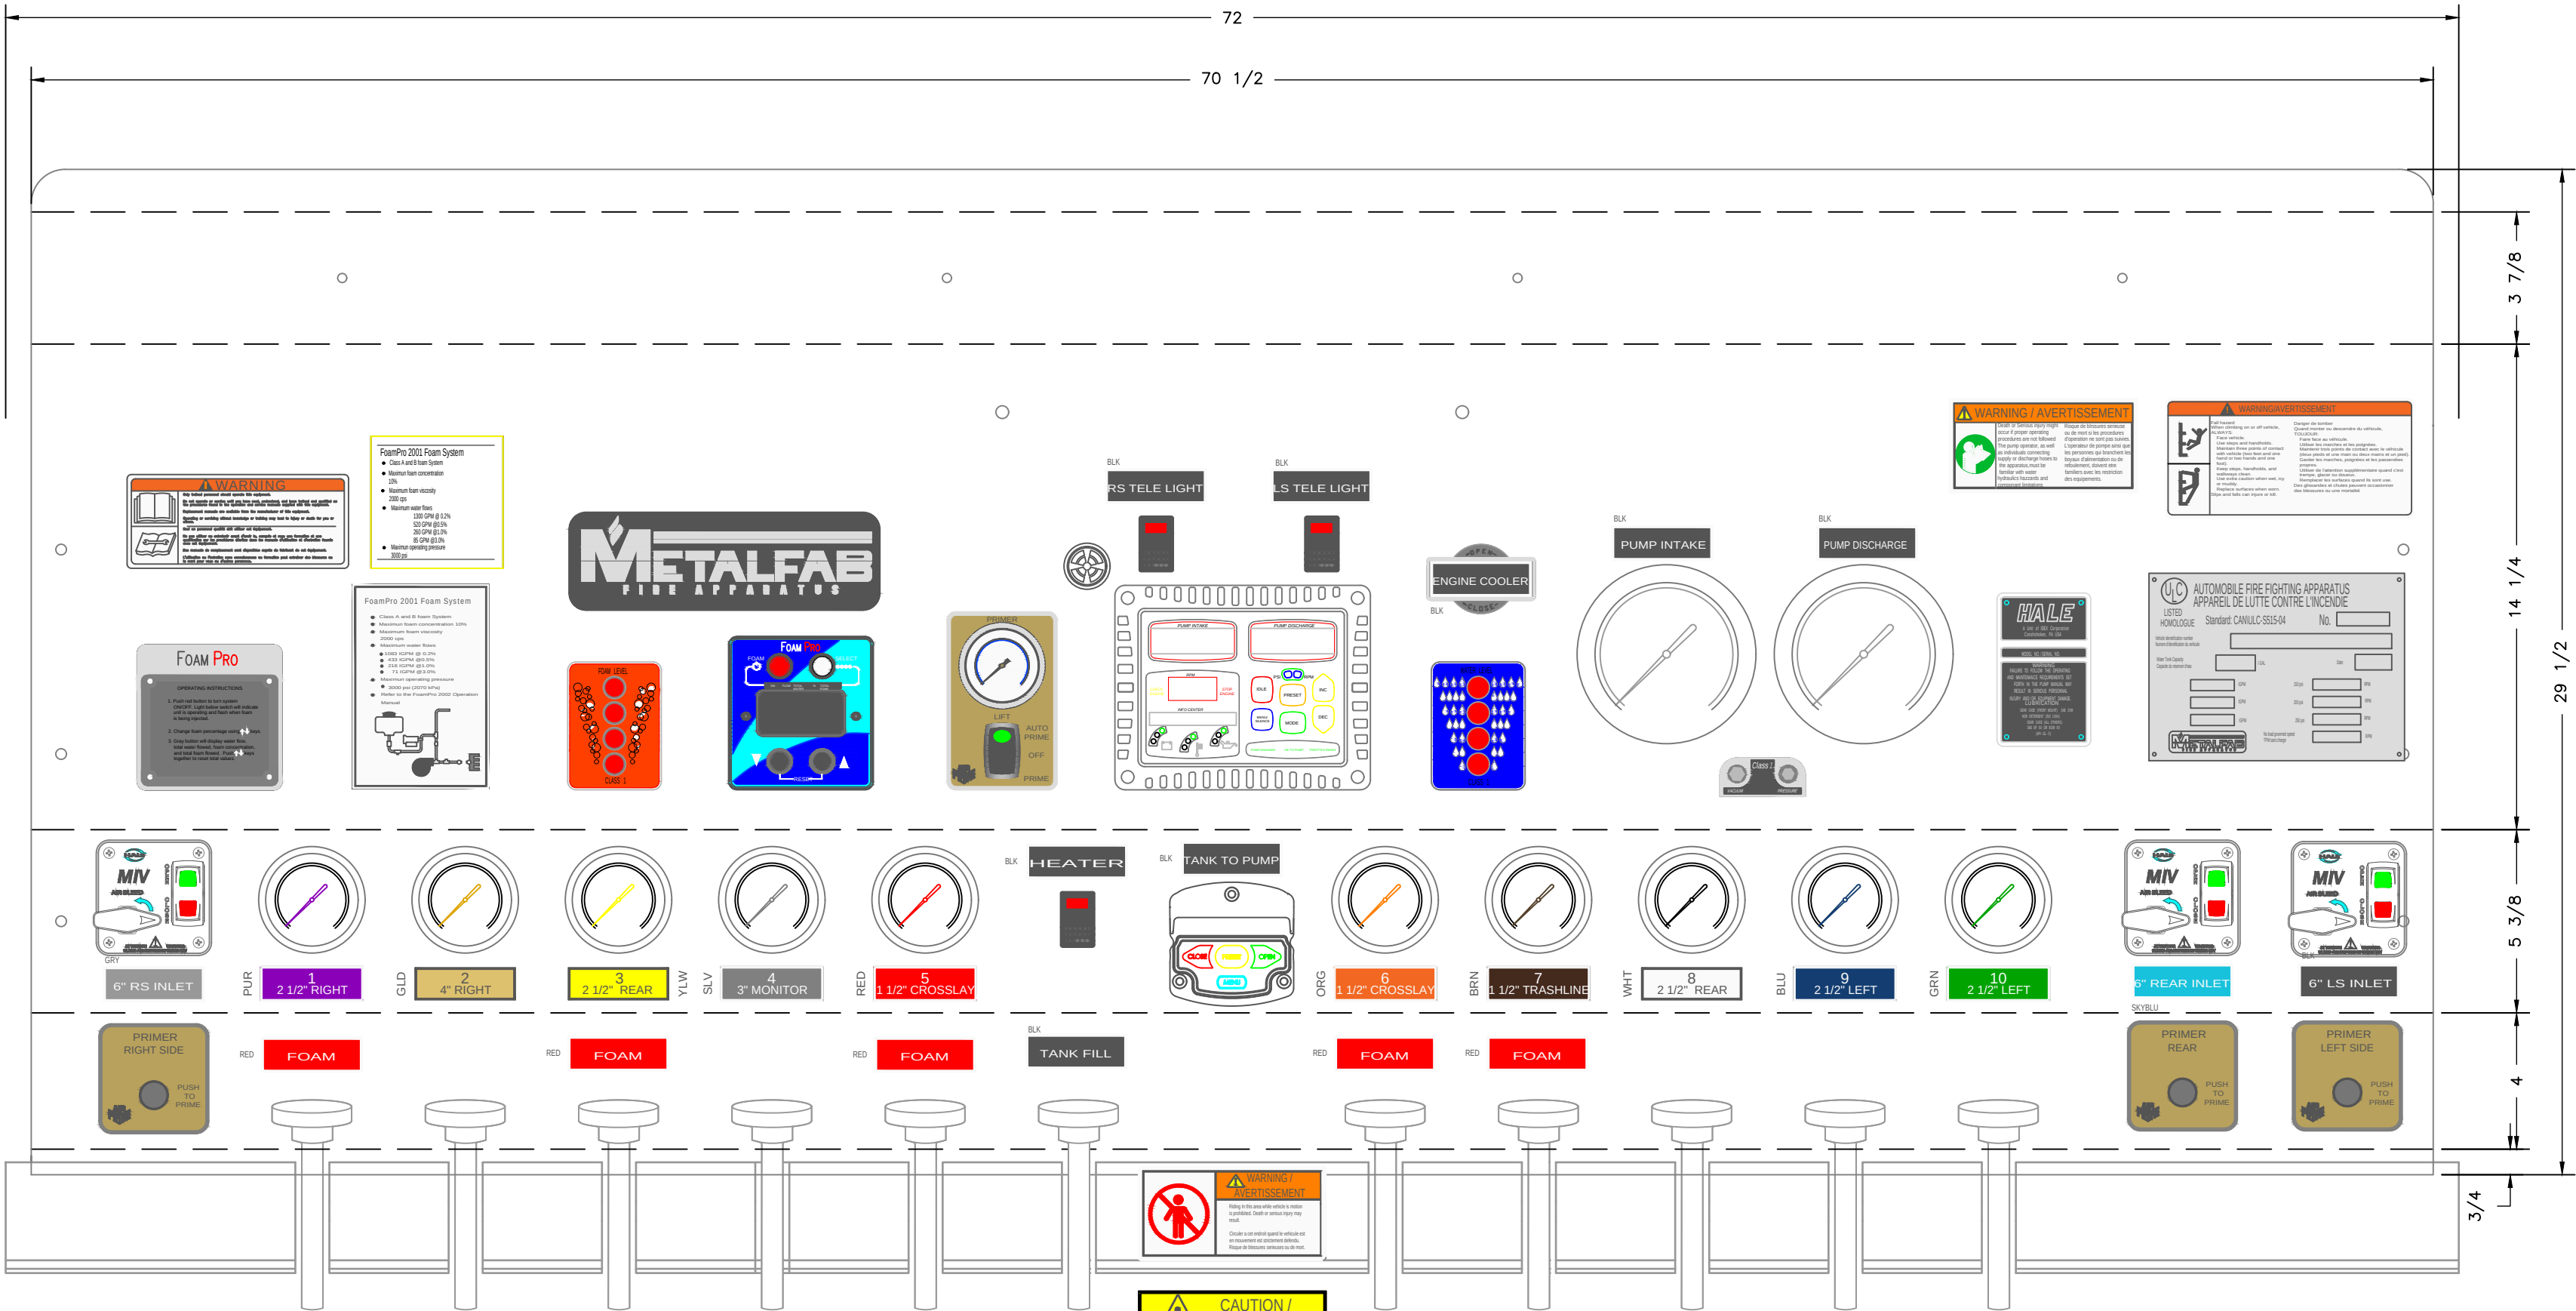

-ALL ALUMINUM CONSTRUCTION - ALL DIMENSIONS ARE IN INCHES & APPROXIMATE

|                                                                    |             |                                                                                       |      |
|--------------------------------------------------------------------|-------------|---------------------------------------------------------------------------------------|------|
| 0                                                                  | FIRST ISSUE | BY                                                                                    | DATE |
| REV                                                                | DESCRIPTION | BY                                                                                    | DATE |
| REVISIONS                                                          |             |                                                                                       |      |
| CUMBERLAND BAY<br>FIRE DEPARTMENT                                  |             | TITLE<br>OPERATOR'S PANEL                                                             |      |
| JOB No. 22511                                                      |             |  |      |
| DRAWN BY HDS                                                       |             |                                                                                       |      |
| DATE JANUARY 10, 2024                                              |             |                                                                                       |      |
| METALFAB LTD.<br>847 CENTRAL ST. CENTREVILLE<br>NB. CANADA E7K 2E8 |             | DRAWING NO.<br>22511-19 pg 4 of 4                                                     |      |
|                                                                    |             | REV 0                                                                                 |      |